

KEY:

Proposed Raised Table
Refer to Typology_Studies 900 series

Tactile Paving at Pedestrian Crossings

Historic Cobbles

Proposed Granite Kerb (125mm Upstand)

Proposed Kerb Flush

Existing Kerb Removed

Existing Kerbline retained

Pedestrian Crossing Edge

Water Runoff

Proposed Trees

Seating

Vehicular Access


Existing Gully Retained

Existing Gully Removed

Existing Gully Relocated

Proposed Bicycle Stands

Water Runoff (SUDS)

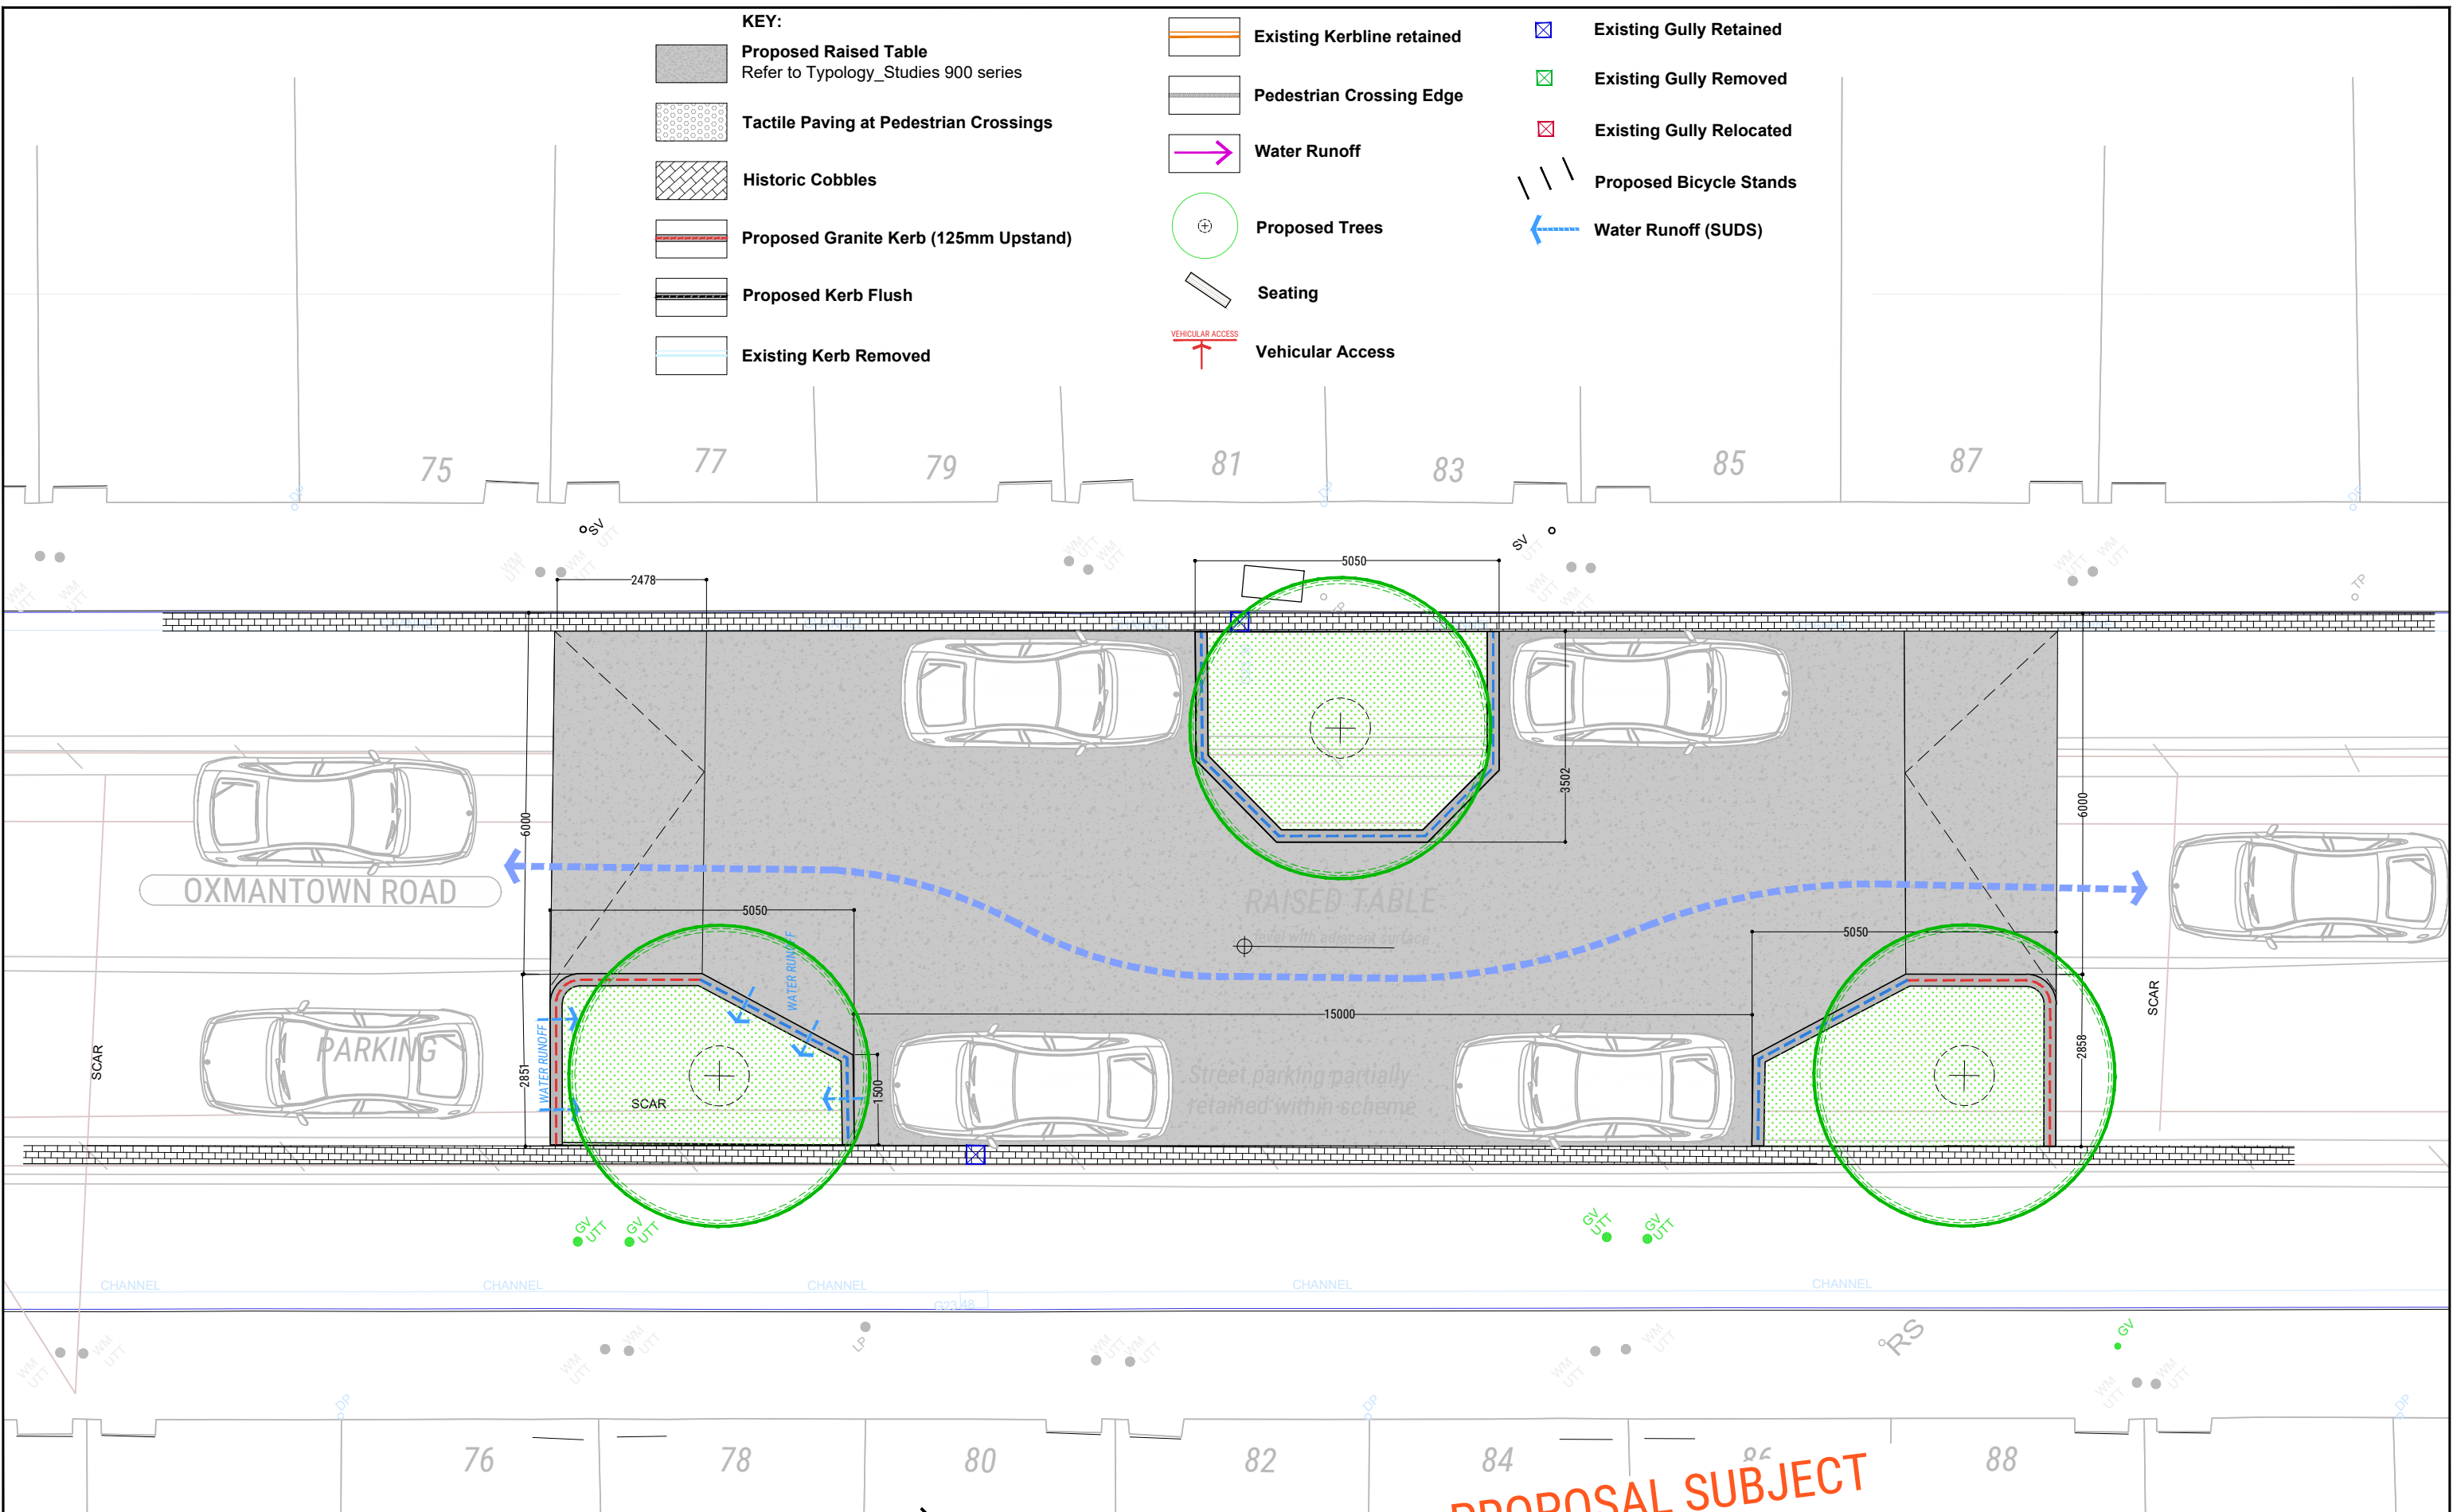

PROPOSAL SUBJECT TO CONSULTATION, FUNDING, & R.S.A.

F:\CAD\AutoCAD TPHC Drawing Template\A3 CAD Logo.jpg

LANDSCAPE ARCHITECTURE / URBAN DESIGN / PLANNING

e: edinburgh@paulhogarth.com e: belfast@paulhogarth.com e: dublin@paulhogarth.com
 t: +44 (0)131 331 4811 t: +44 (0)28 9073 6690 t: +353 (0)1 897 0272

visit us at www.paulhogarth.com find us on: facebook / twitter / instagram / linkedin

notes

Do not scale from drawing, use figured dimensions only.
 All dimensions are to be checked on site by contractor prior to commencement of all work.
 Discrepancies should be reported immediately.
 This drawing is to be read in conjunction with all other TPHC drawings and specification.
 This drawing is the copyright of the Landscape Architect and must not be reproduced or used without permission.
 Ordnance information base information shown is reproduced from Ordnance Survey material © Crown copyright 2018
 Licence Number 100034836.

revision	description
P00	Approval/con.

created	30/11/2023	drawn	MA	checked	BOD	scale @ A3	1:100
project number	1577	drawing number	110	revision	P00		
client	Dublin City Council						
project	Stoneybatter Greening Strategy						
drawing	Oxmantown Road - Raised Table 05						
status	Preliminary						