
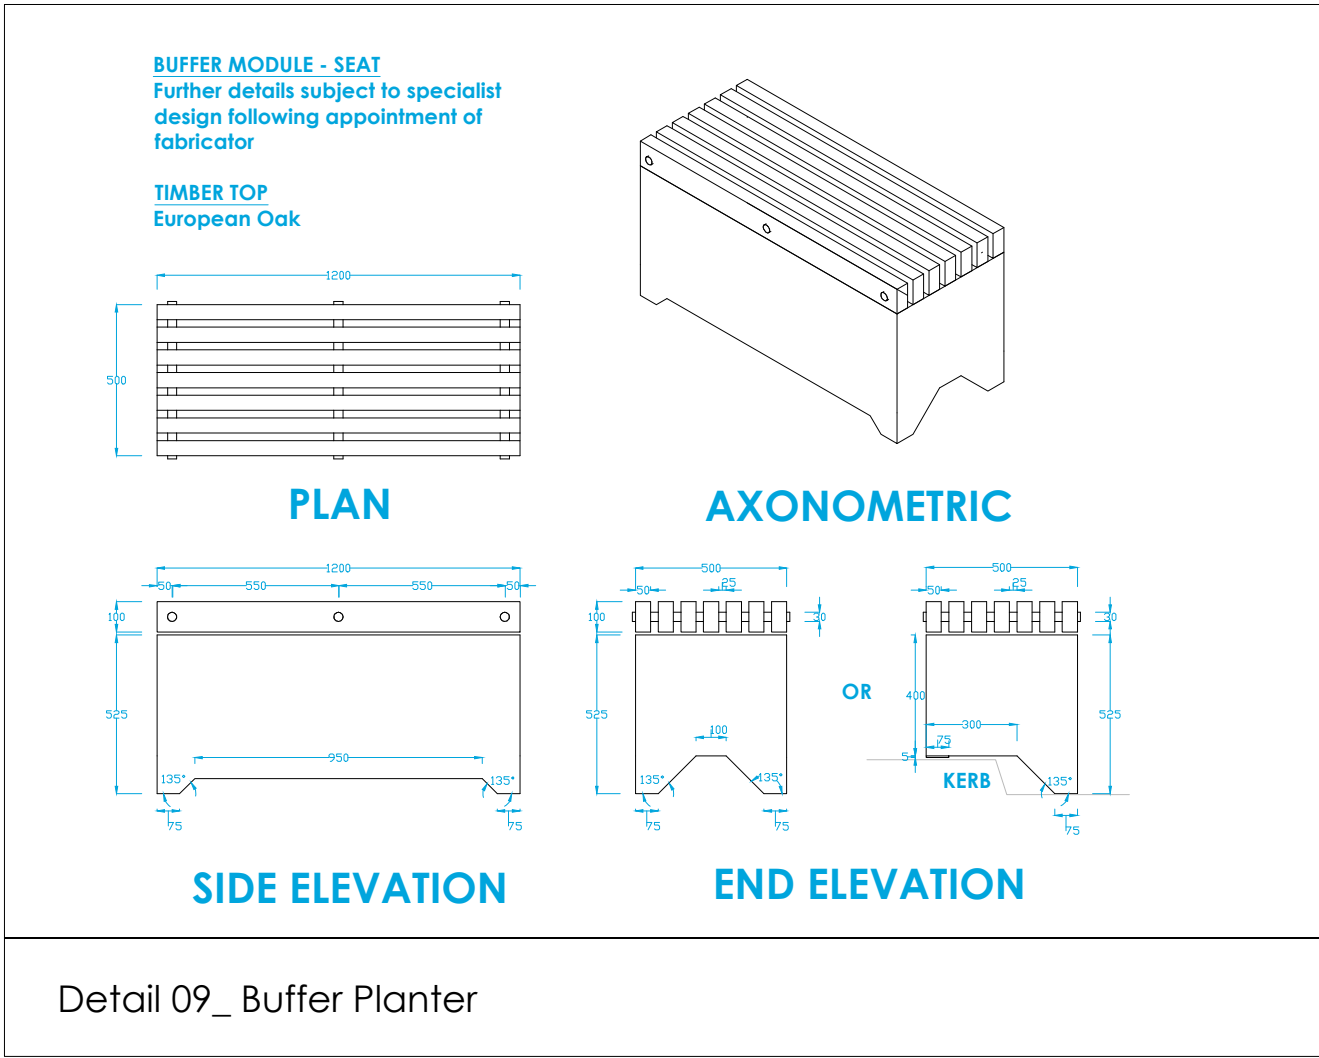
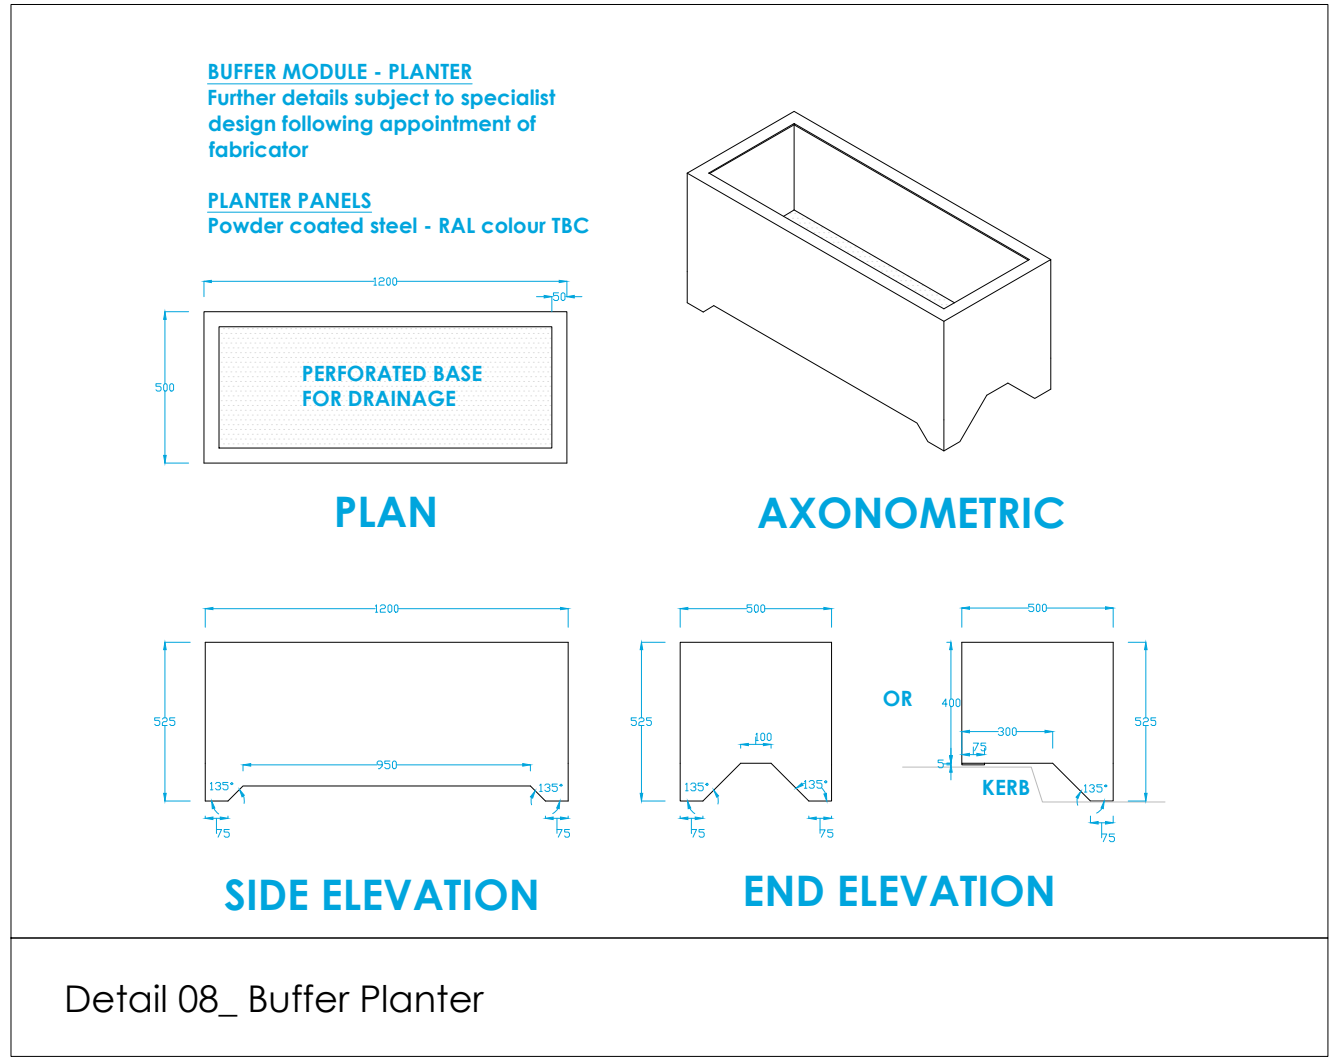
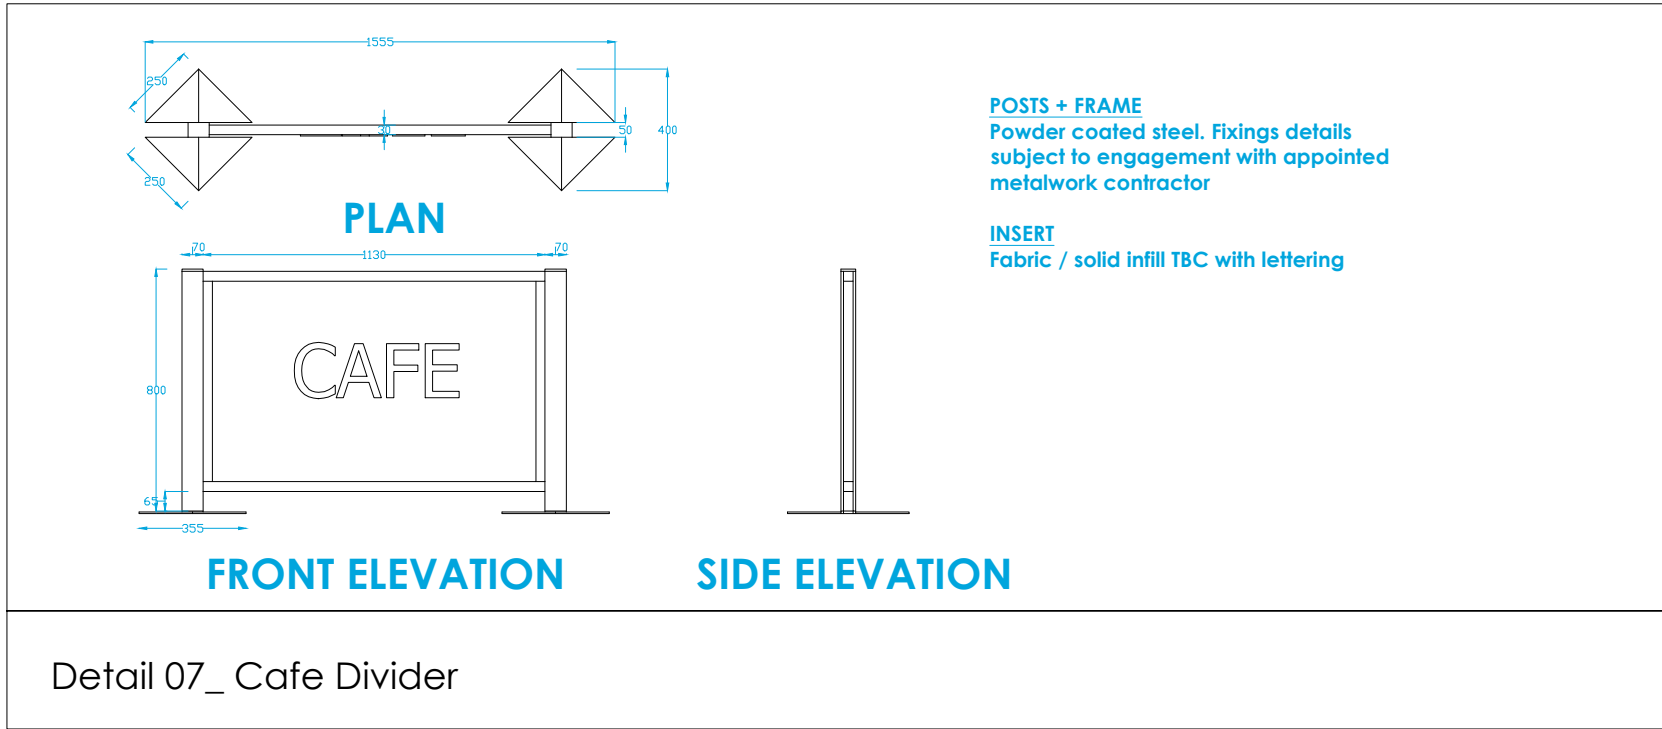
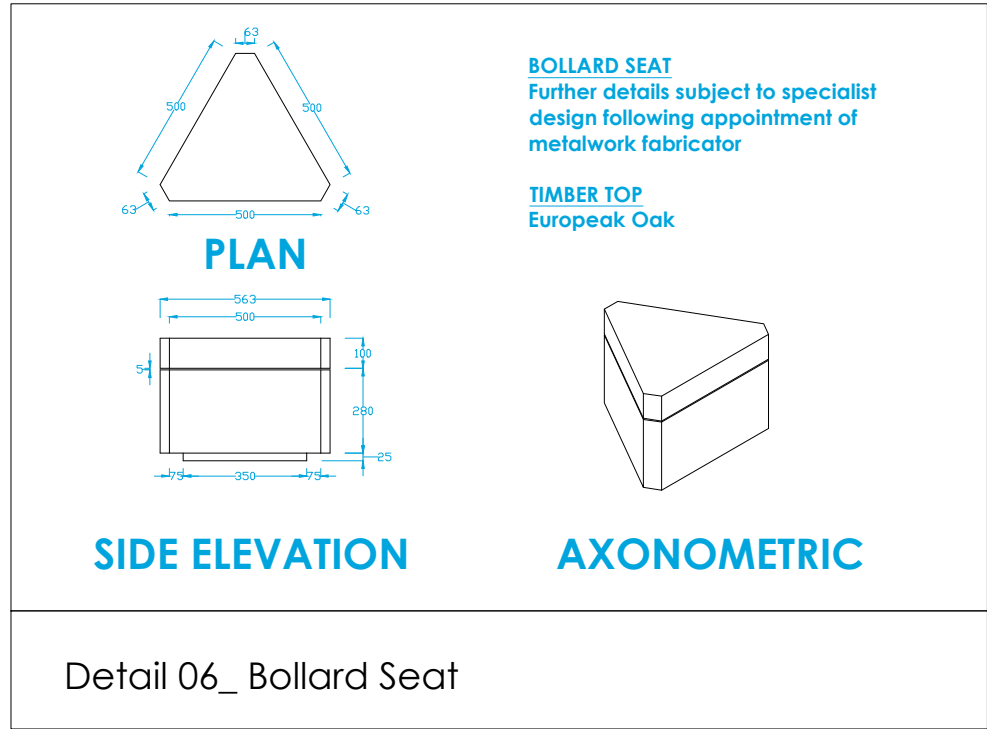
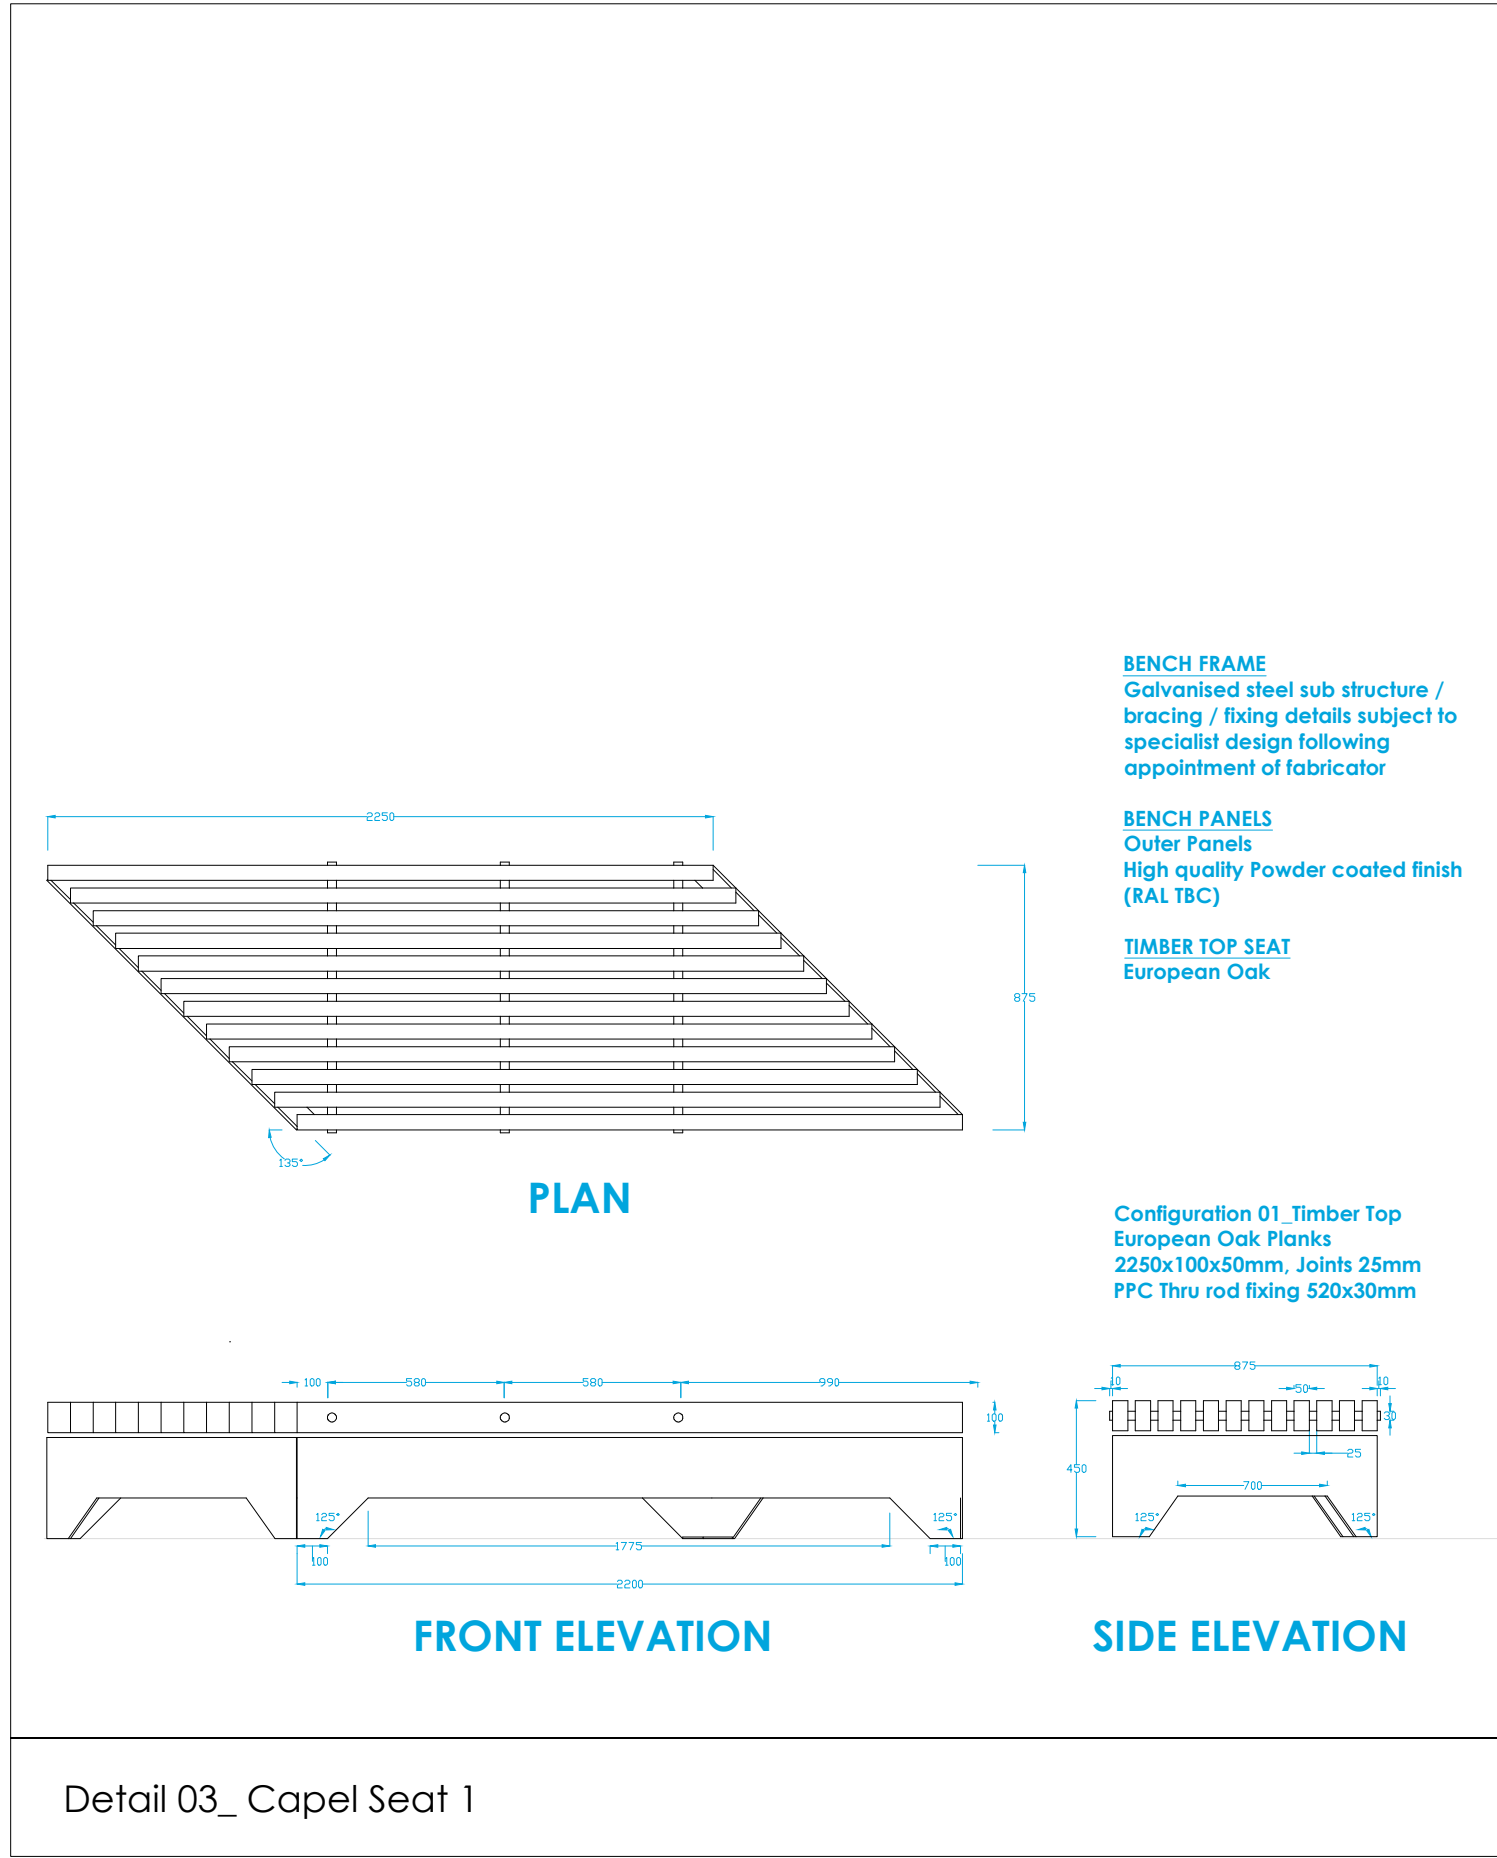
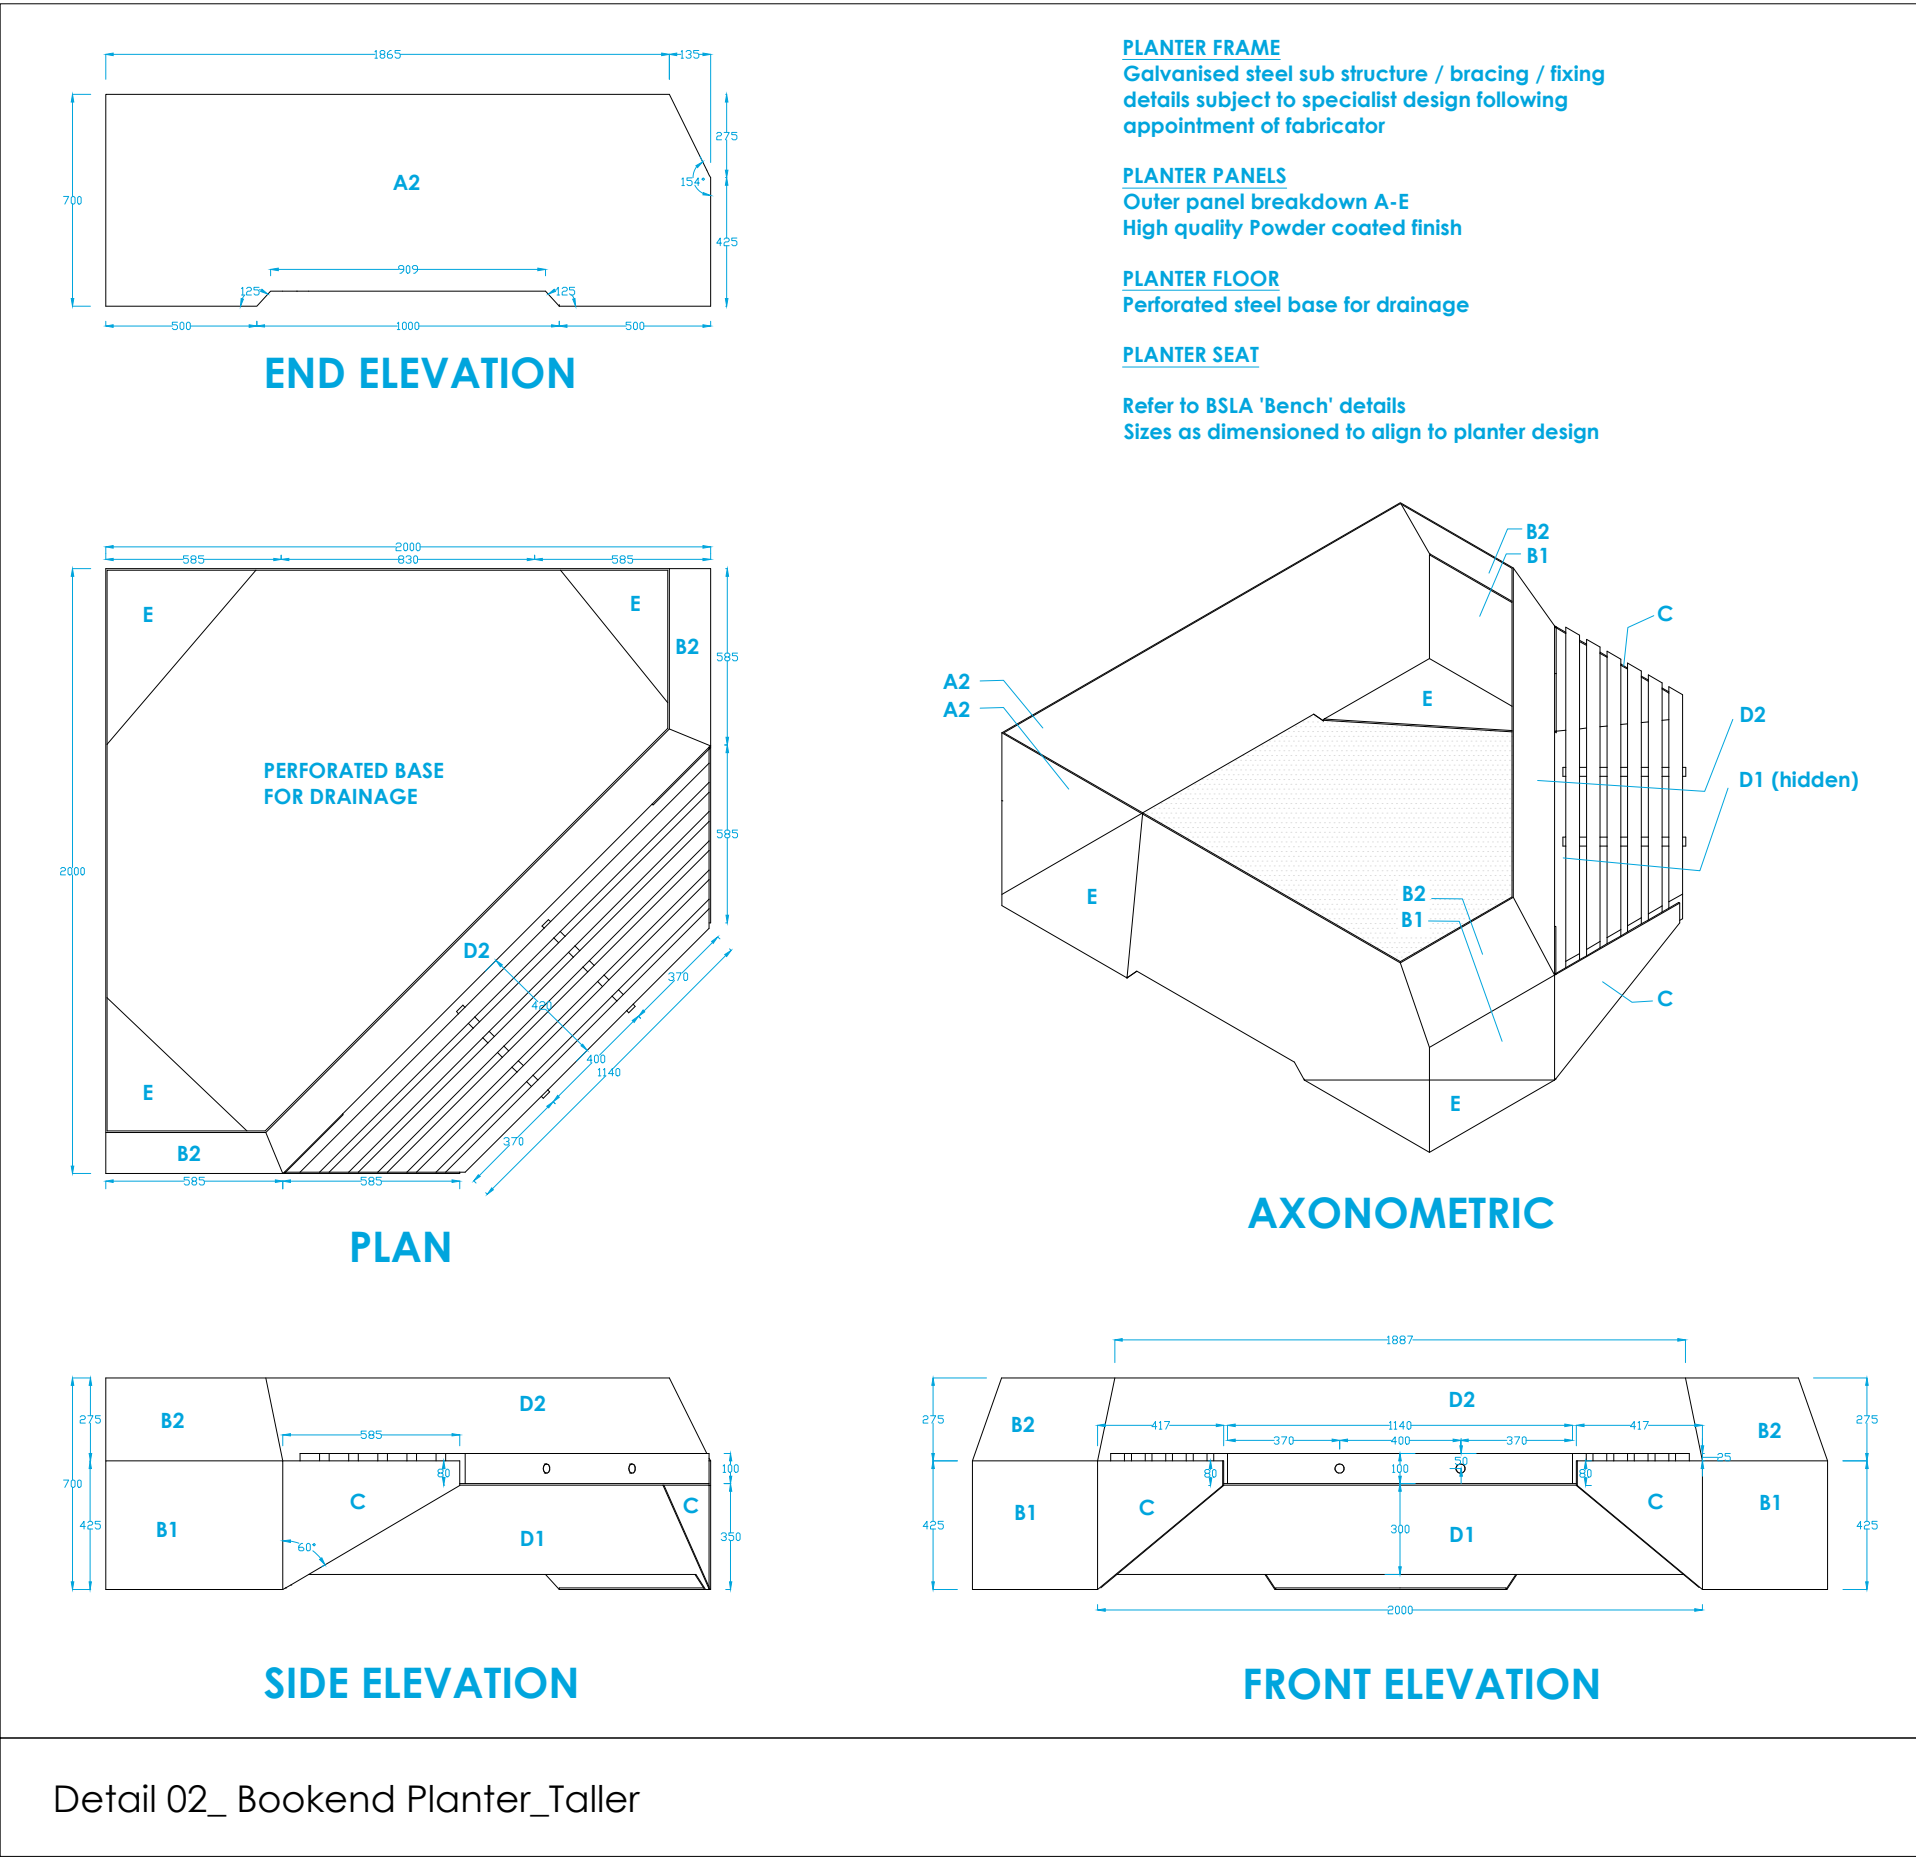
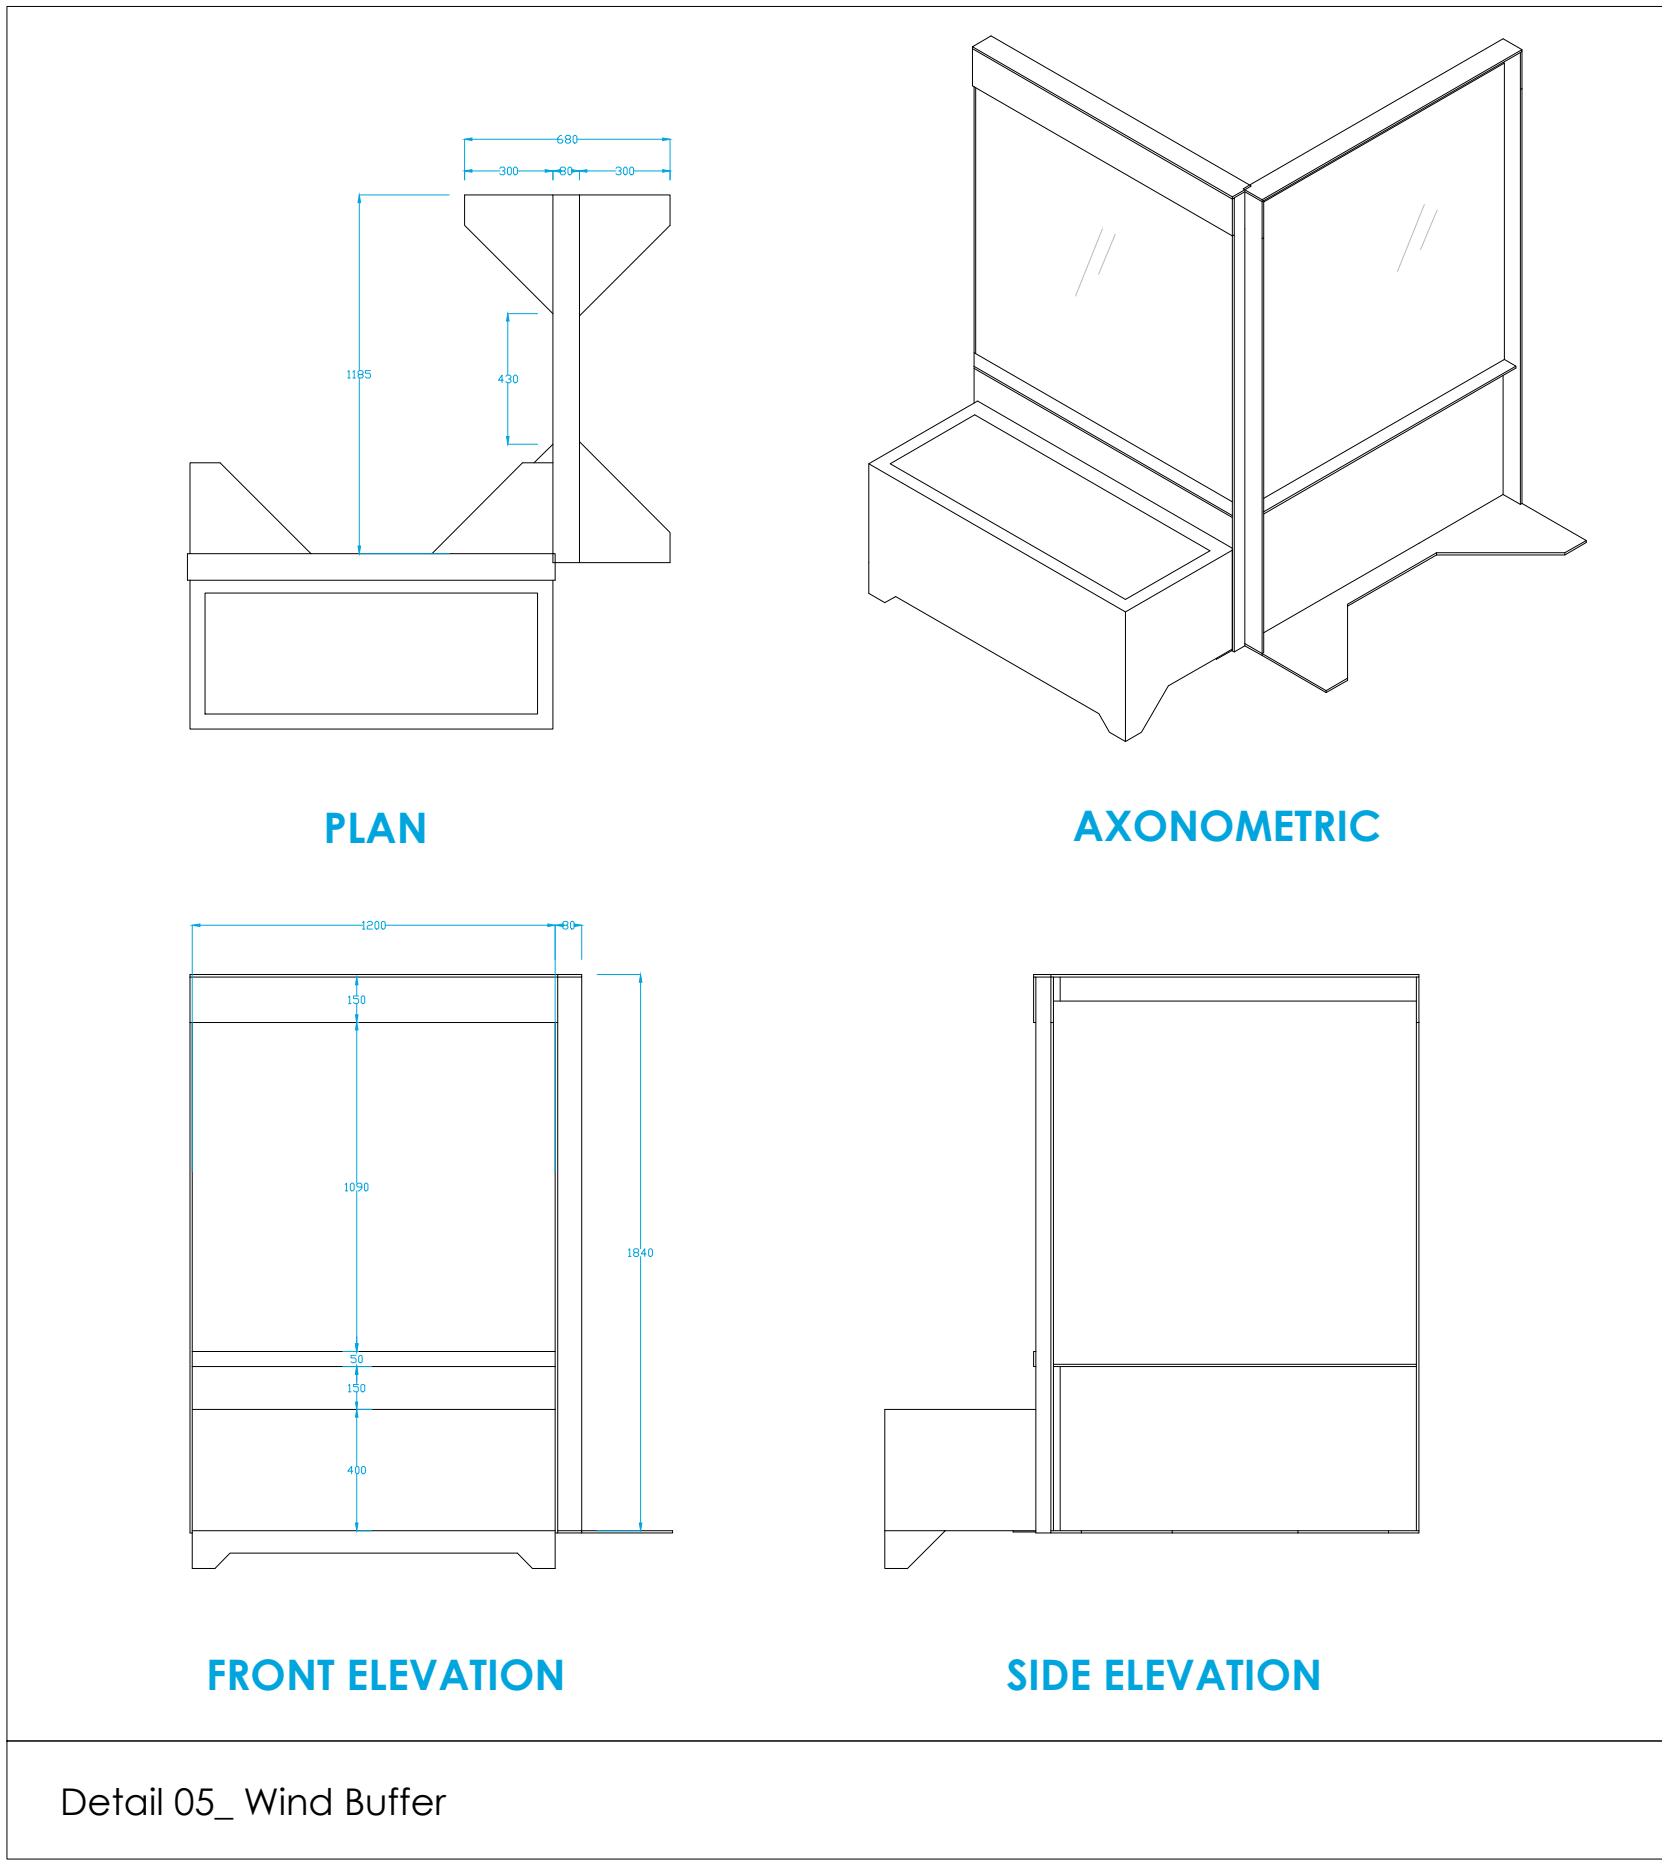
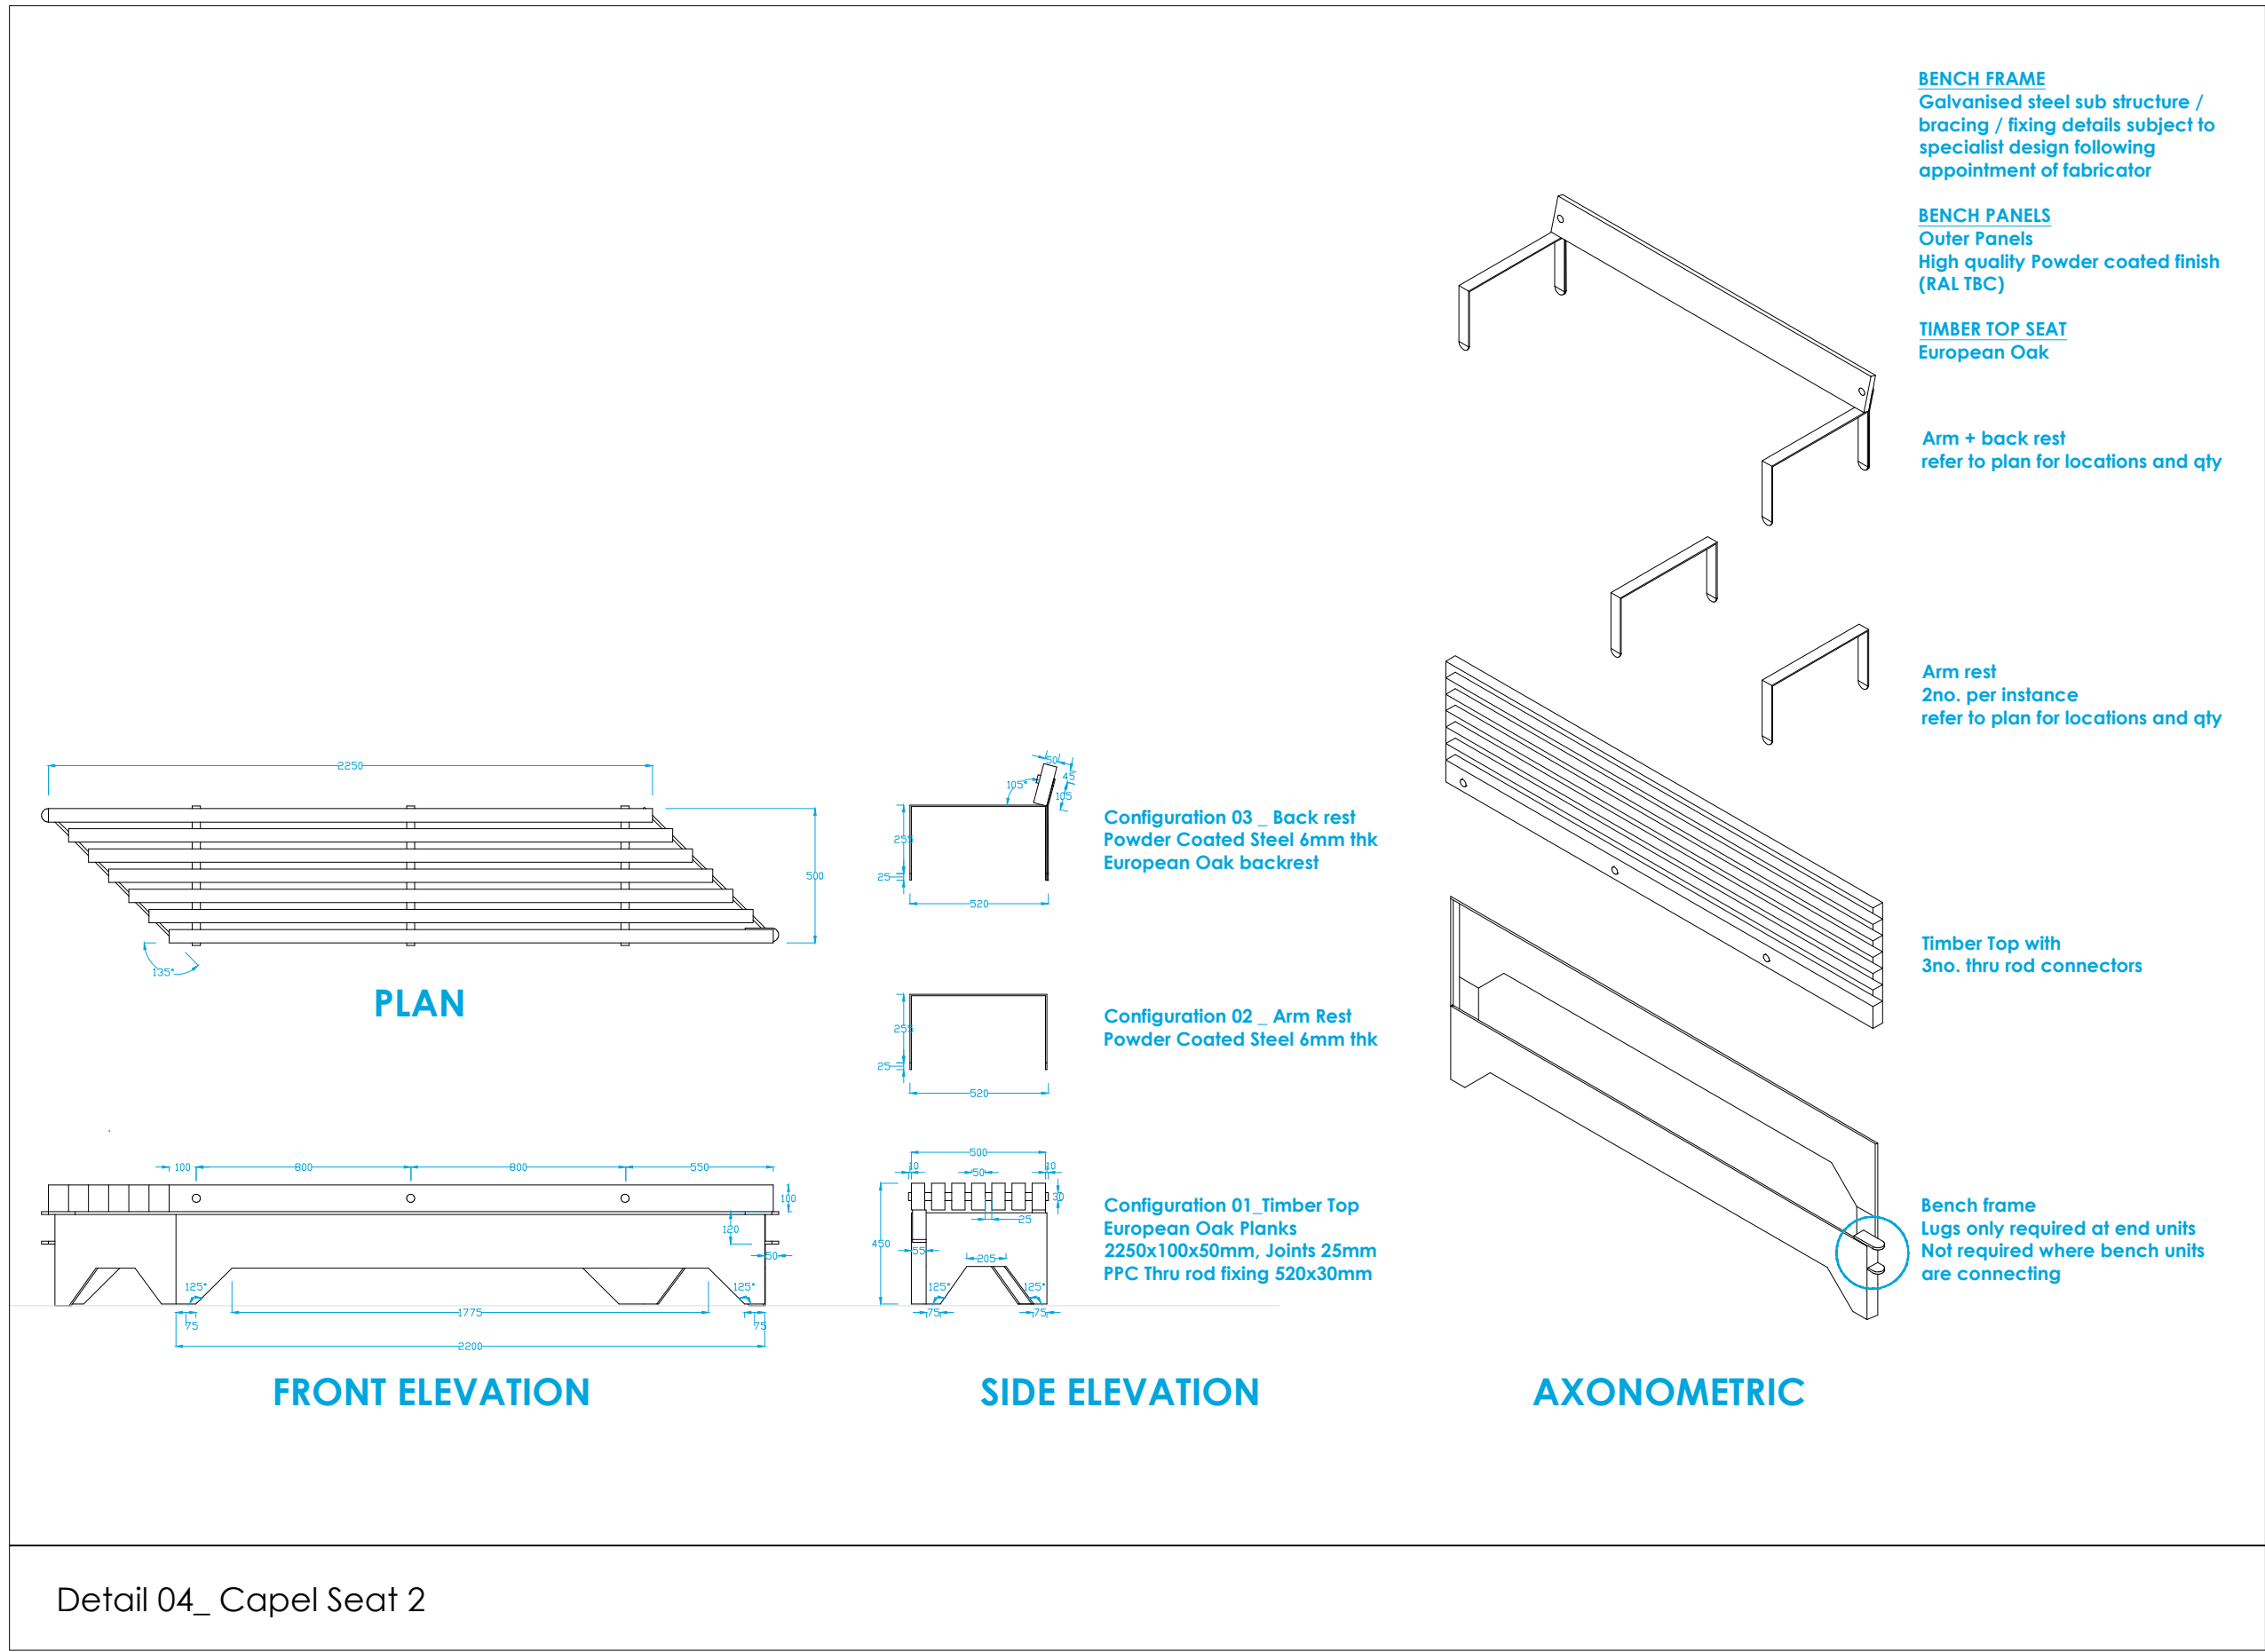
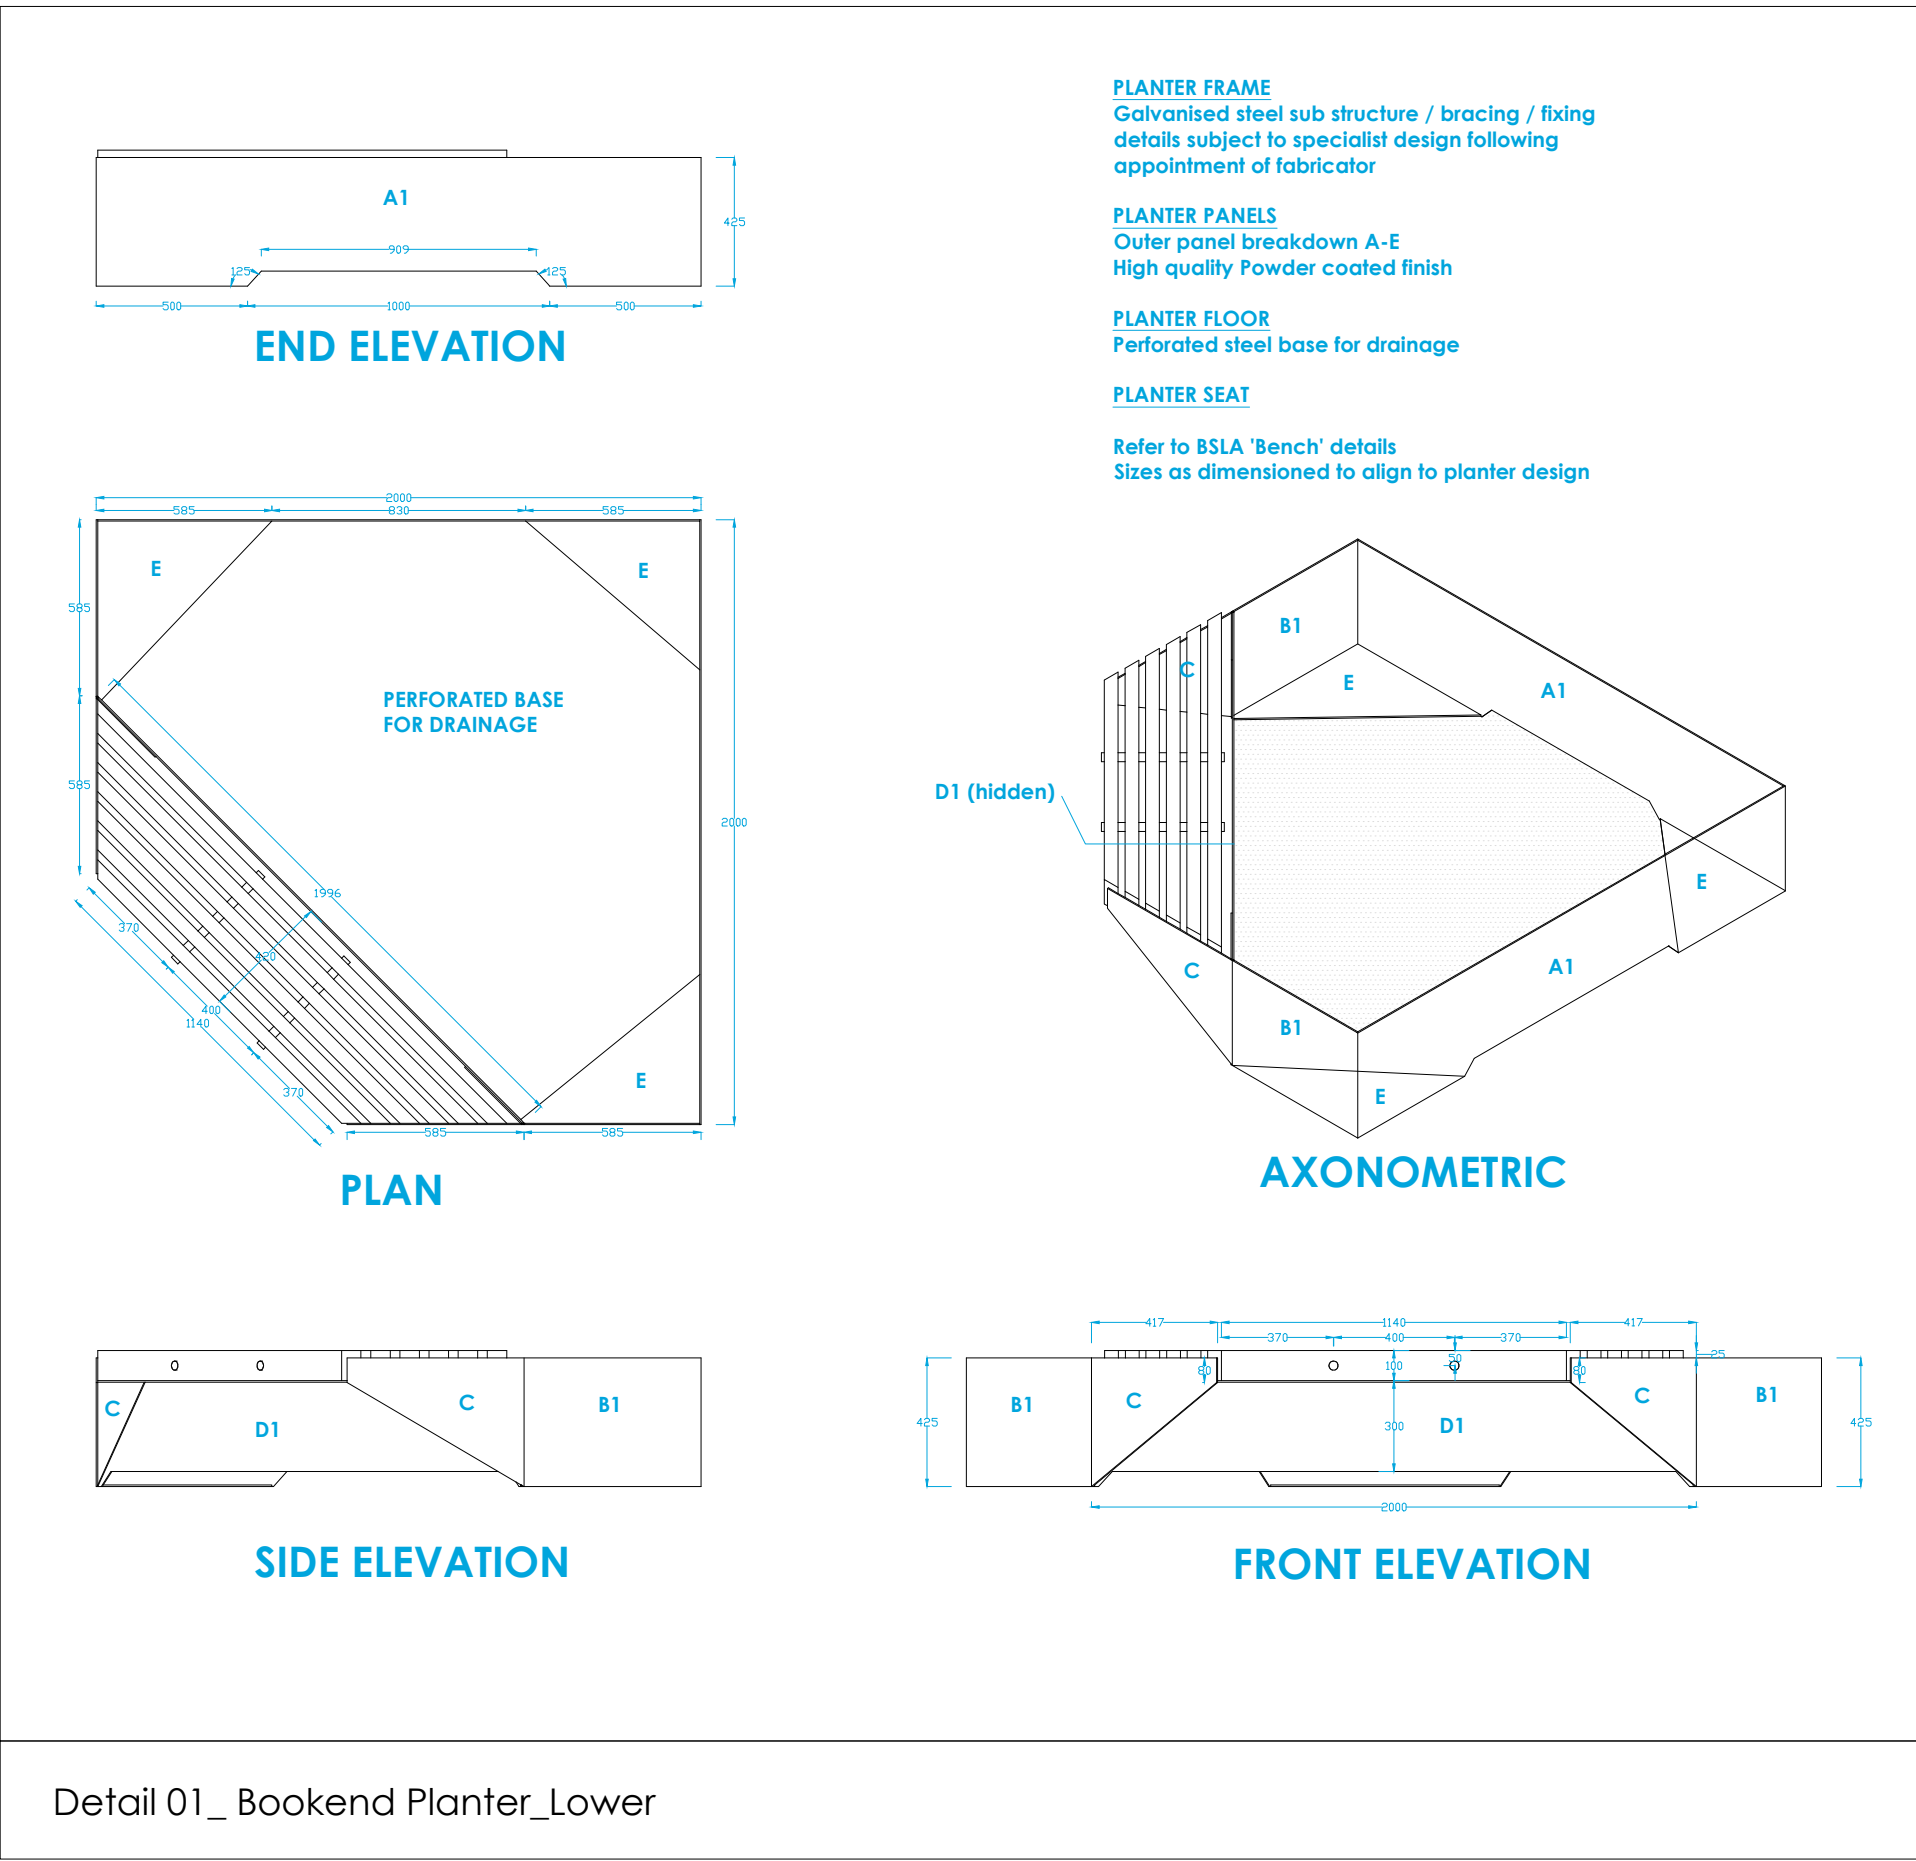
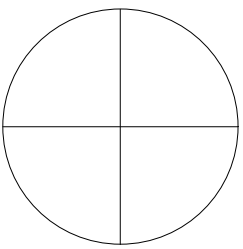
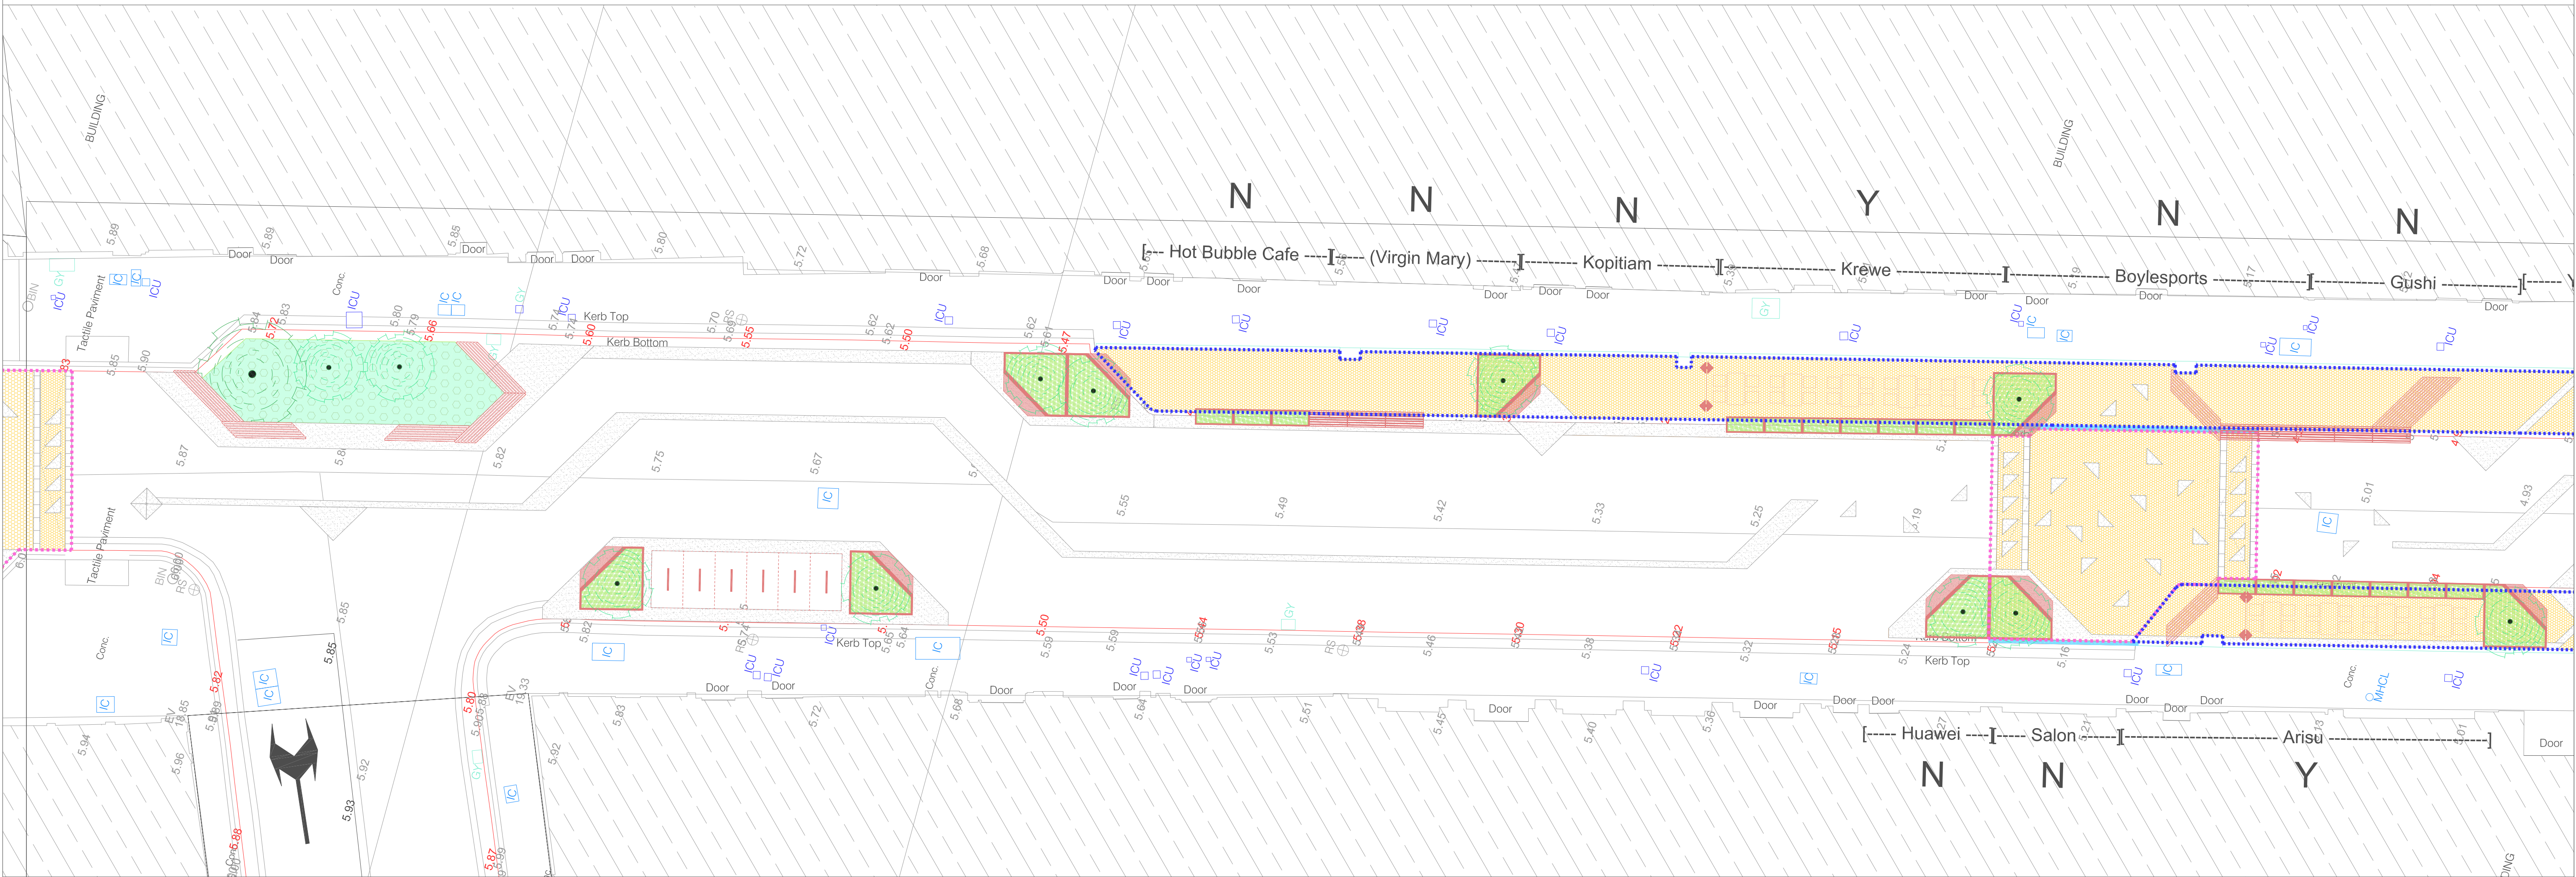
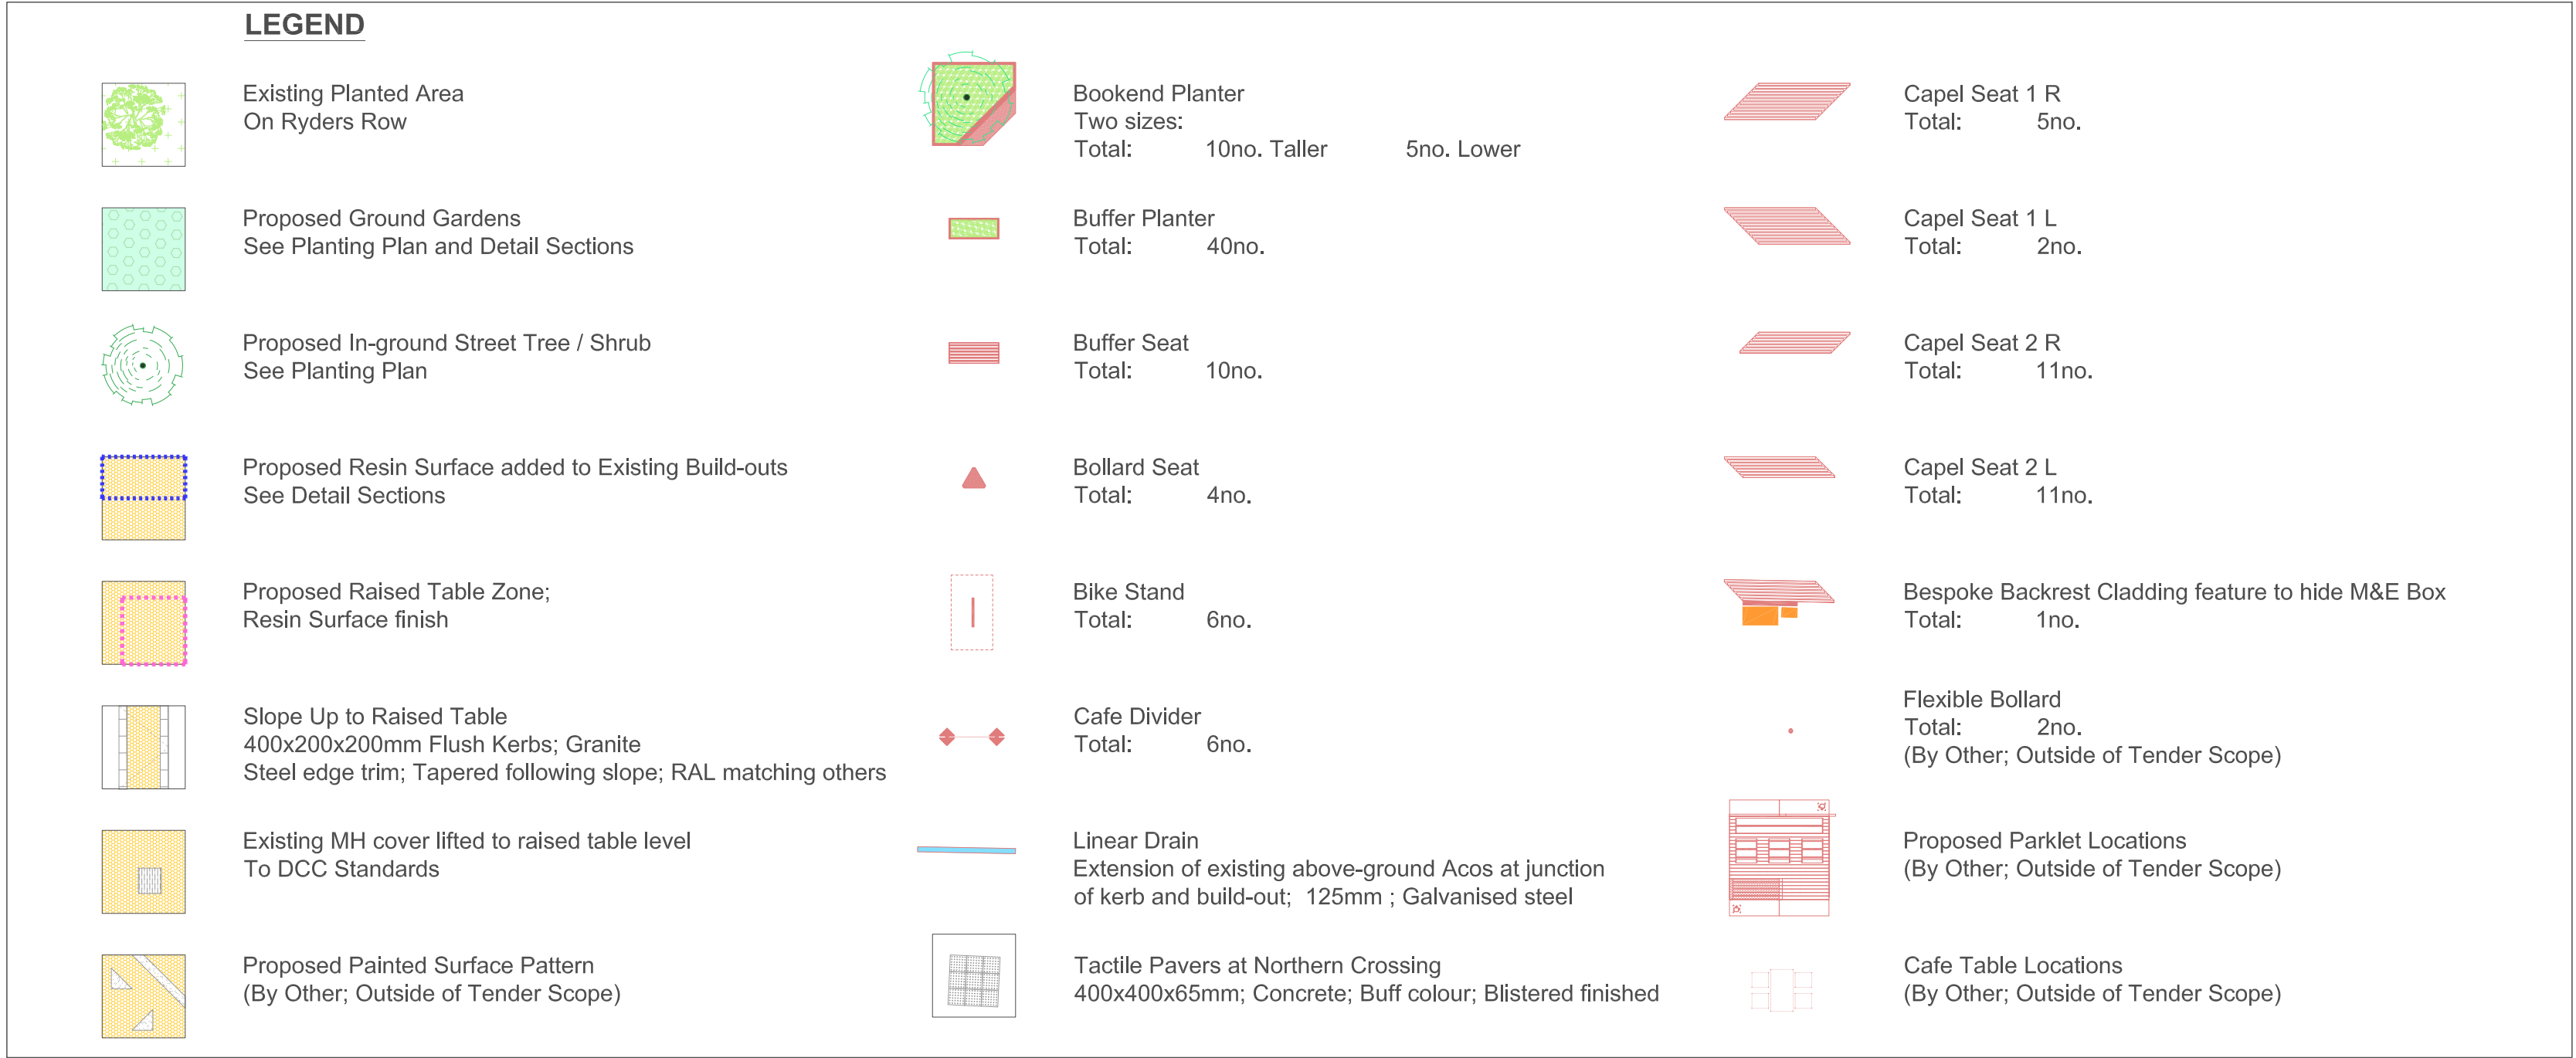




Project: DN2216 Capel Street - Interim Streetscape		Client: Dublin City Council		Drawing Title: SECTOR 3 PLAN B		Drawing No: CS-BSLA-T-DR-3001				Bernard Seymour Landscape Architects 4 Mary's Abbey Dublin 7 t +00 353 1 8747764 e info@bslarch.com	
Drawn by: DN + SO		Checked by: BS		Date: 05/2023		Scale: 1:100 @ A1		Rev: 00		This drawing is the copyright of the Landscape Architect. Unless otherwise stated all dimensions are in millimetres. Where dimensions are not given, drawings must not be scaled and the matter must be referred to the Landscape Architect. If the drawing includes conflicting details/dimensions the matter must be referred to the Landscape Architect. All dimensions must be checked on site. The Landscape Architect must be informed, by the Contractor, of any discrepancies before work proceeds.	



Project: DN2216 Capel Street - Interim Landscape	Client: Dublin City Council	Drawing Title: Furniture Details 1	Drawing No: CS_BSLA_T_DR_0001		Bernard Seymour Landscape Architects 4 Mary's Abbey Dublin 7 t +00 353 1 8747764 e info@bslarch.com
Drawn by: CT	Checked by: BS	Date: 05/2023	Scale: 1:20 @ A1	Rev: A	






Project: DN2216 Capel Street - Interim Streetscape		Client: Dublin City Council		Drawing Title: SECTOR 3 PLAN A		Drawing No: CS-BSLA-T-DR-3000				Bernard Seymour Landscape Architects 4 Mary's Abbey Dublin 7 t +00 353 1 8747764 e info@bslarch.com	
Drawn by: DN + SO		Checked by: BS		Date: 05/2023		Scale: 1:100 @ A1		Rev: 00		This drawing is the copyright of the Landscape Architect. Unless otherwise stated all dimensions are in millimetres. Where dimensions are not given, drawings must not be scaled and the matter must be referred to the Landscape Architect. If the drawing includes conflicting details/dimensions the matter must be referred to the Landscape Architect. All dimensions must be checked on site. The Landscape Architect must be informed, by the Contractor, of any discrepancies before work proceeds.	

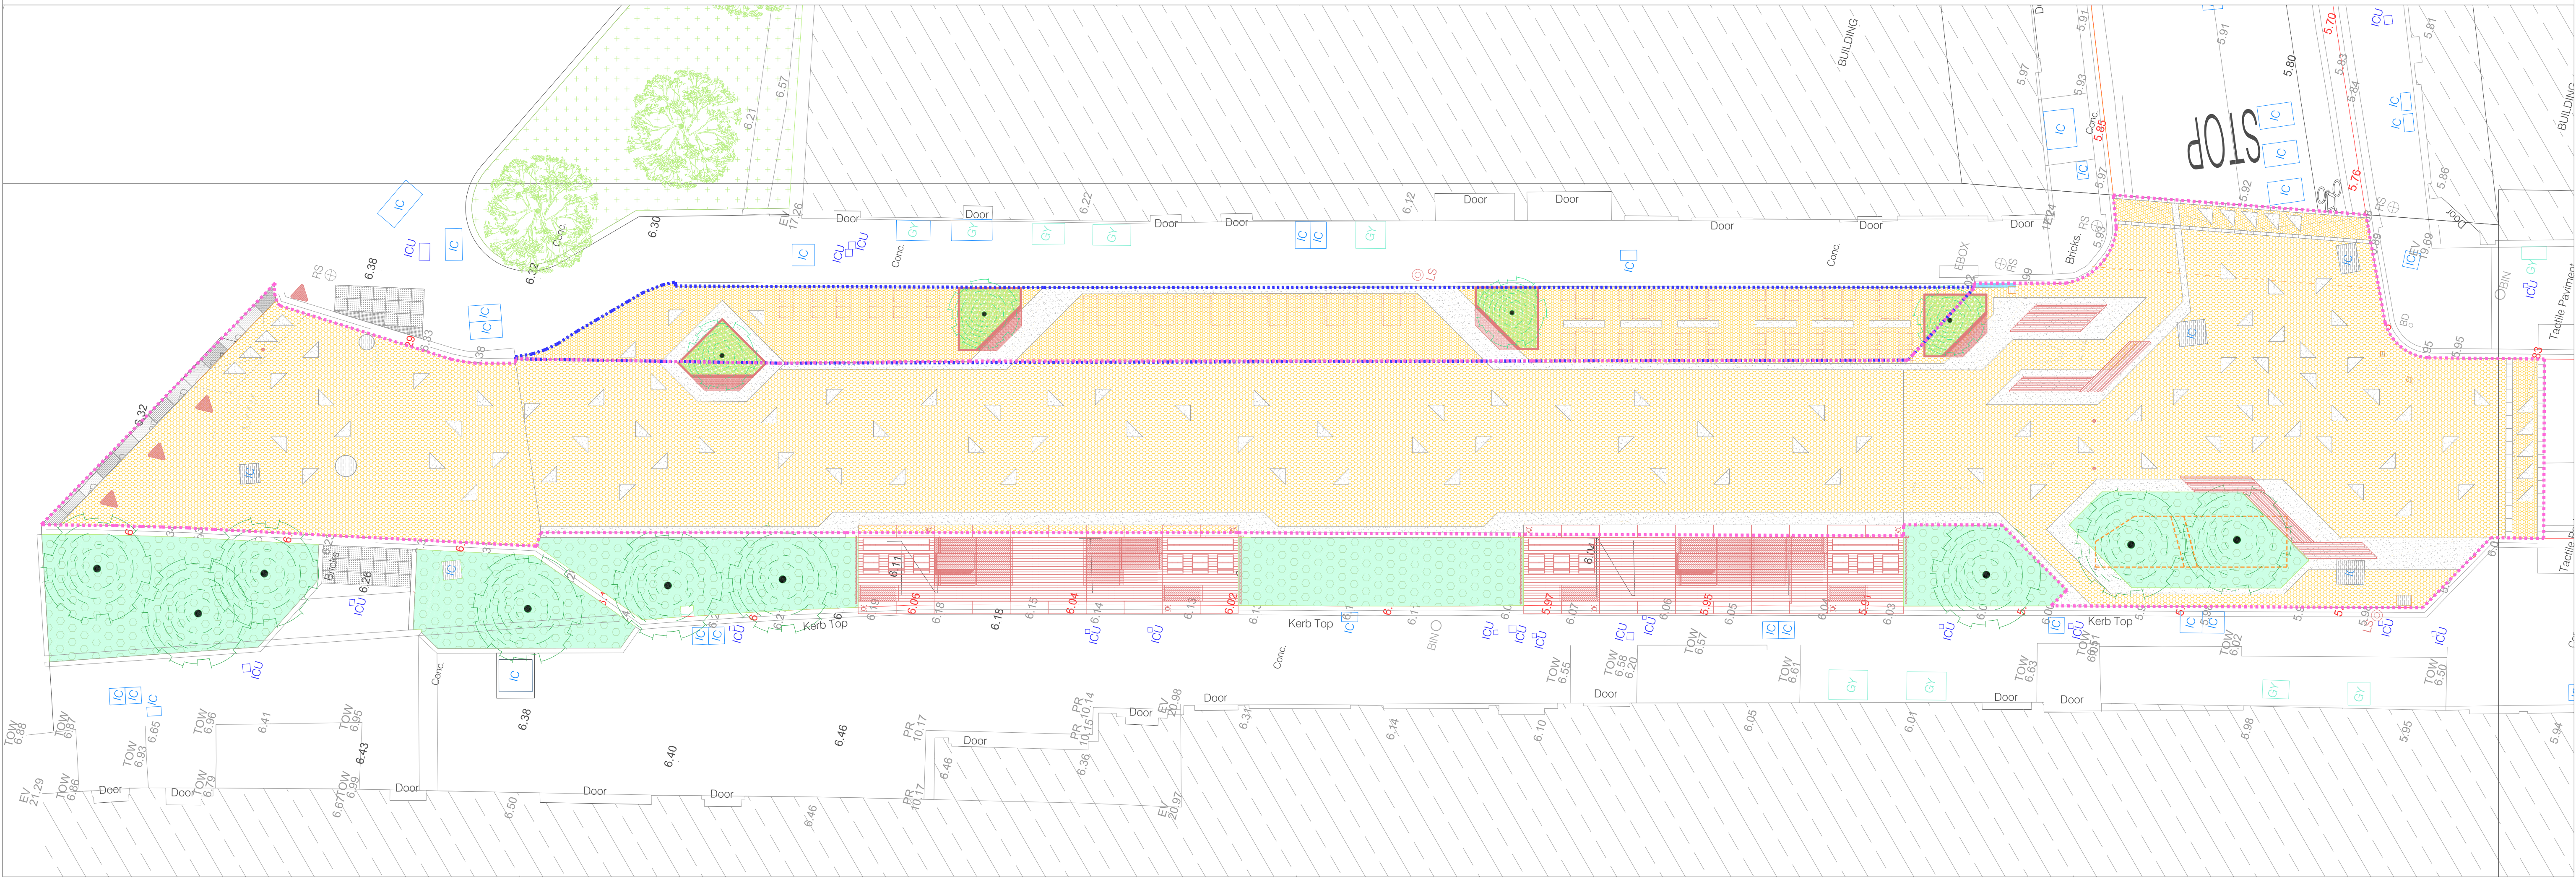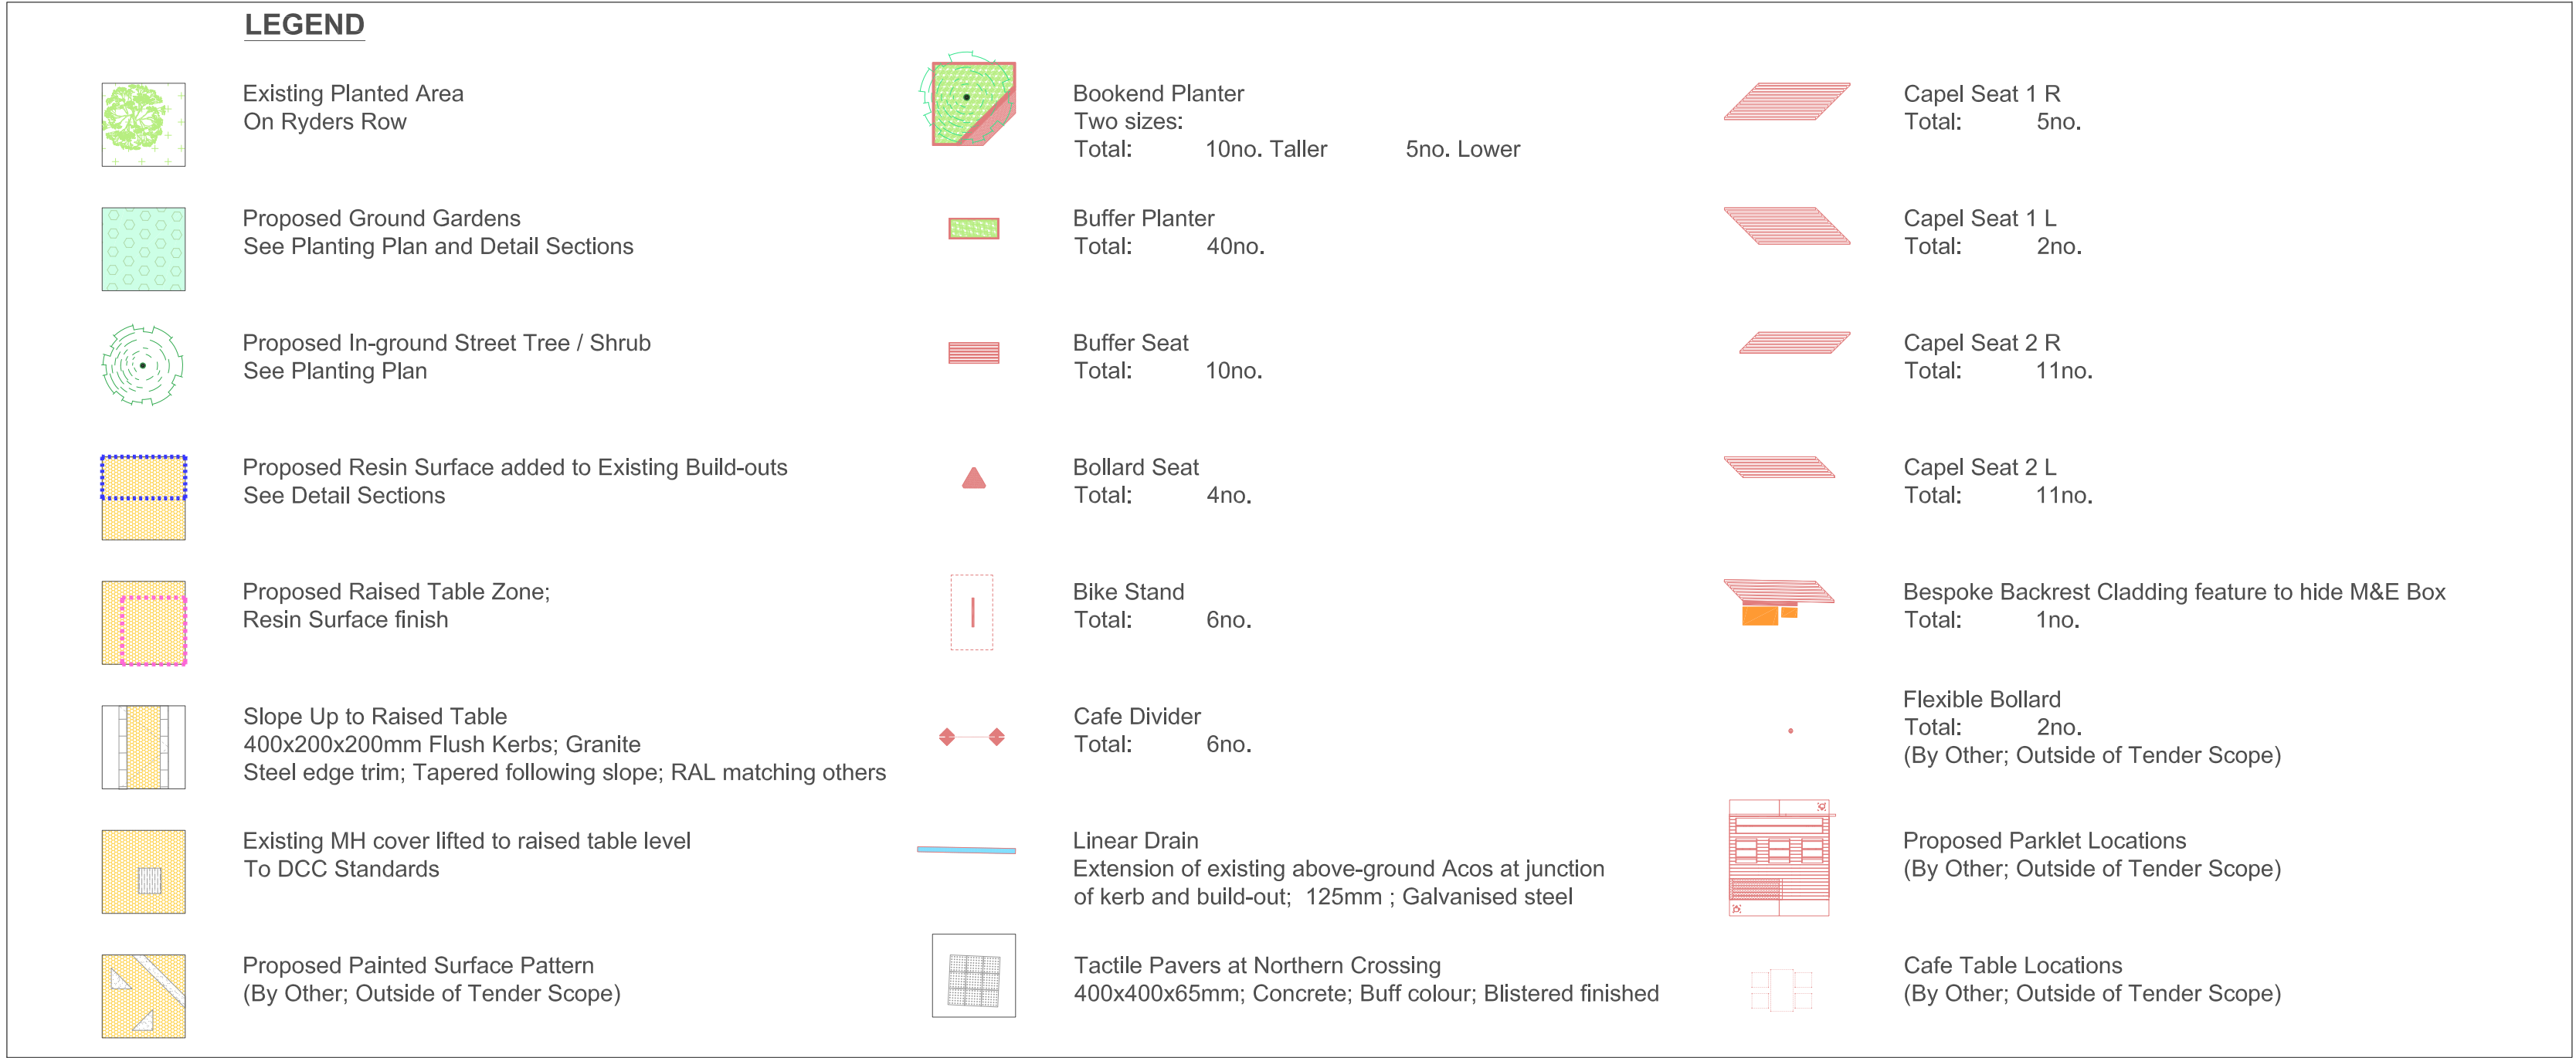


Drawn by: DN + SO	Checked by: BS	Date: 05/2023	Scale: 1:100 @ A1	Rev: 00
-------------------	----------------	---------------	-------------------	---------

This drawing is the copyright of the Landscape Architect. Unless otherwise stated all dimensions are in millimetres. Where dimensions are not given, drawings must not be scaled and the matter must be referred to the Landscape Architect. If the drawing includes conflicting details/dimensions the matter must be referred to the Landscape Architect. All dimensions must be checked on site. The Landscape Architect must be informed, by the Contractor, of any discrepancies before work proceeds.

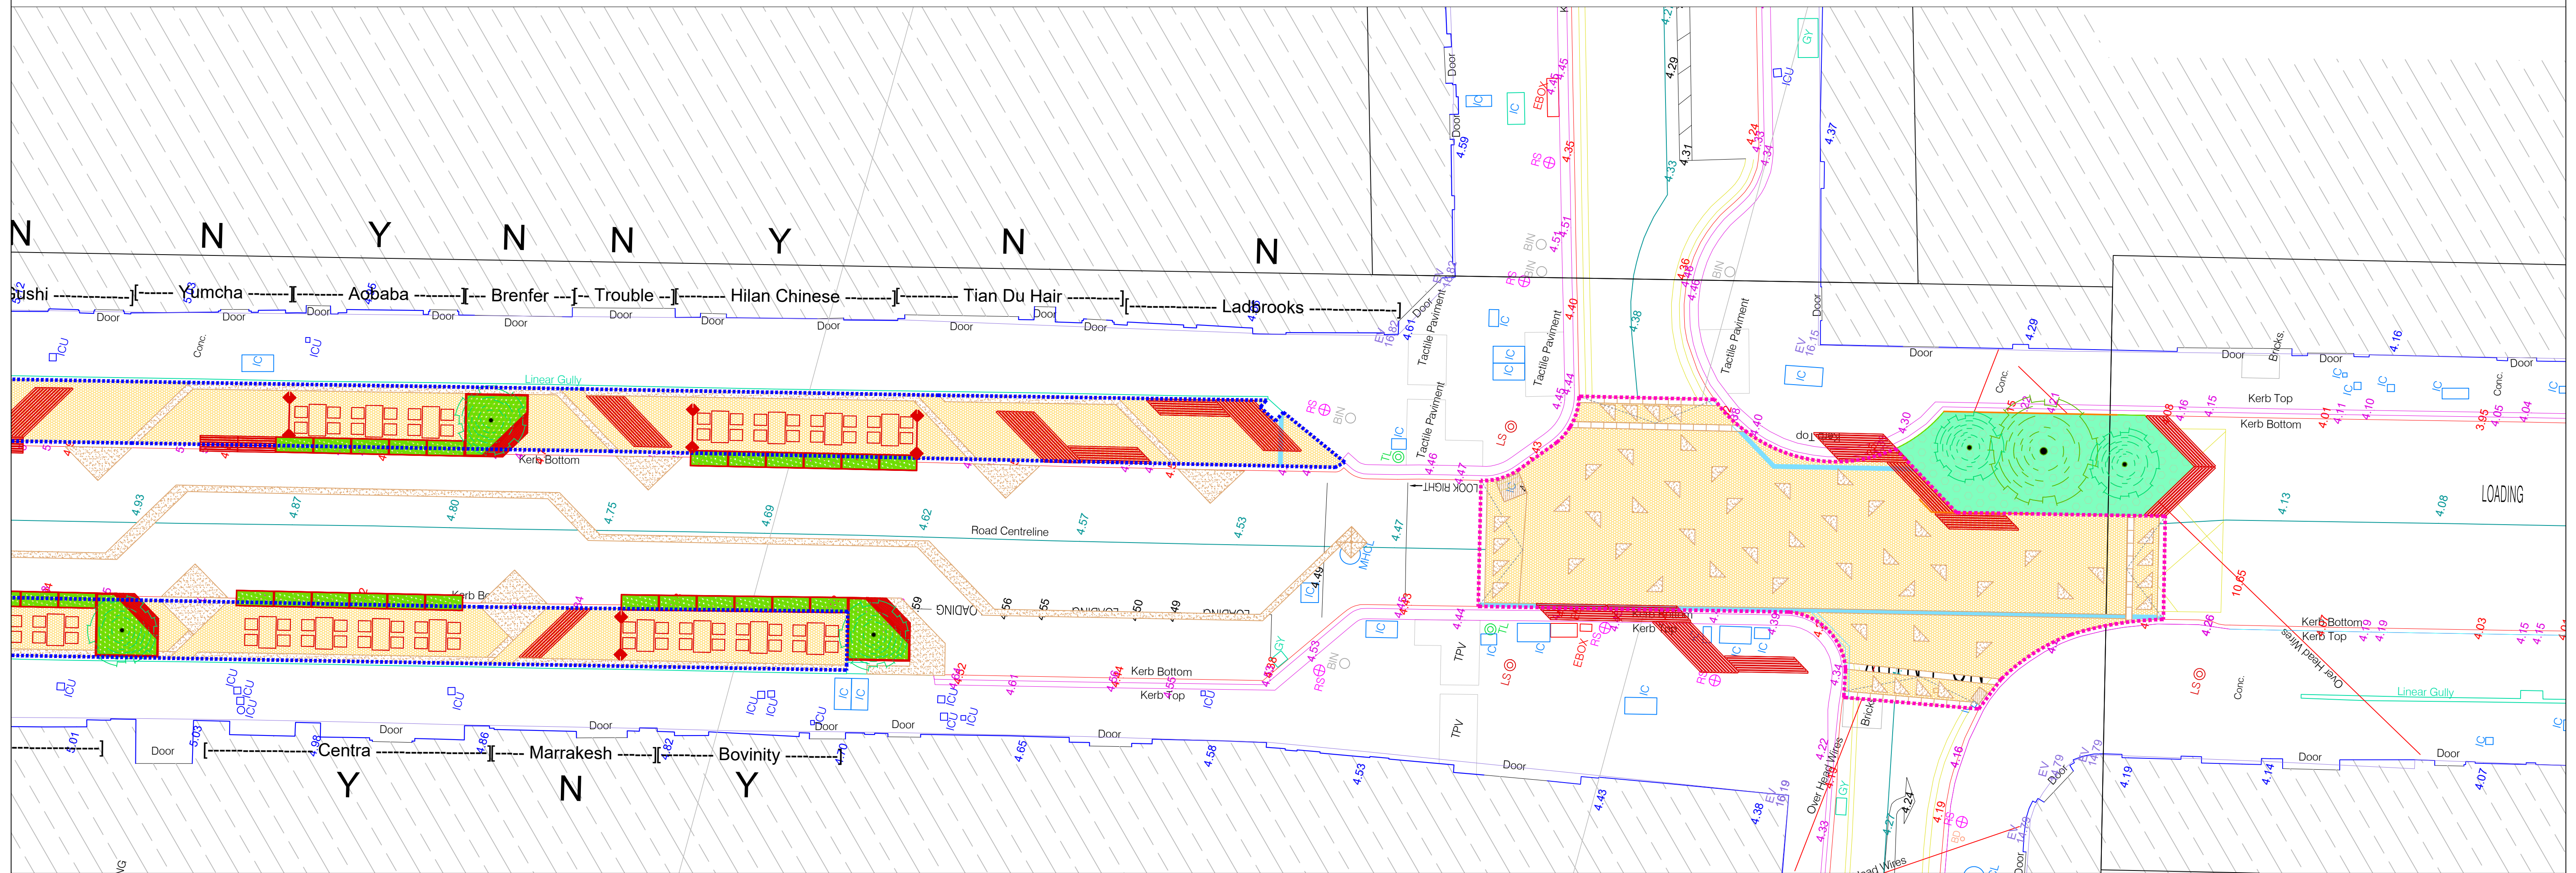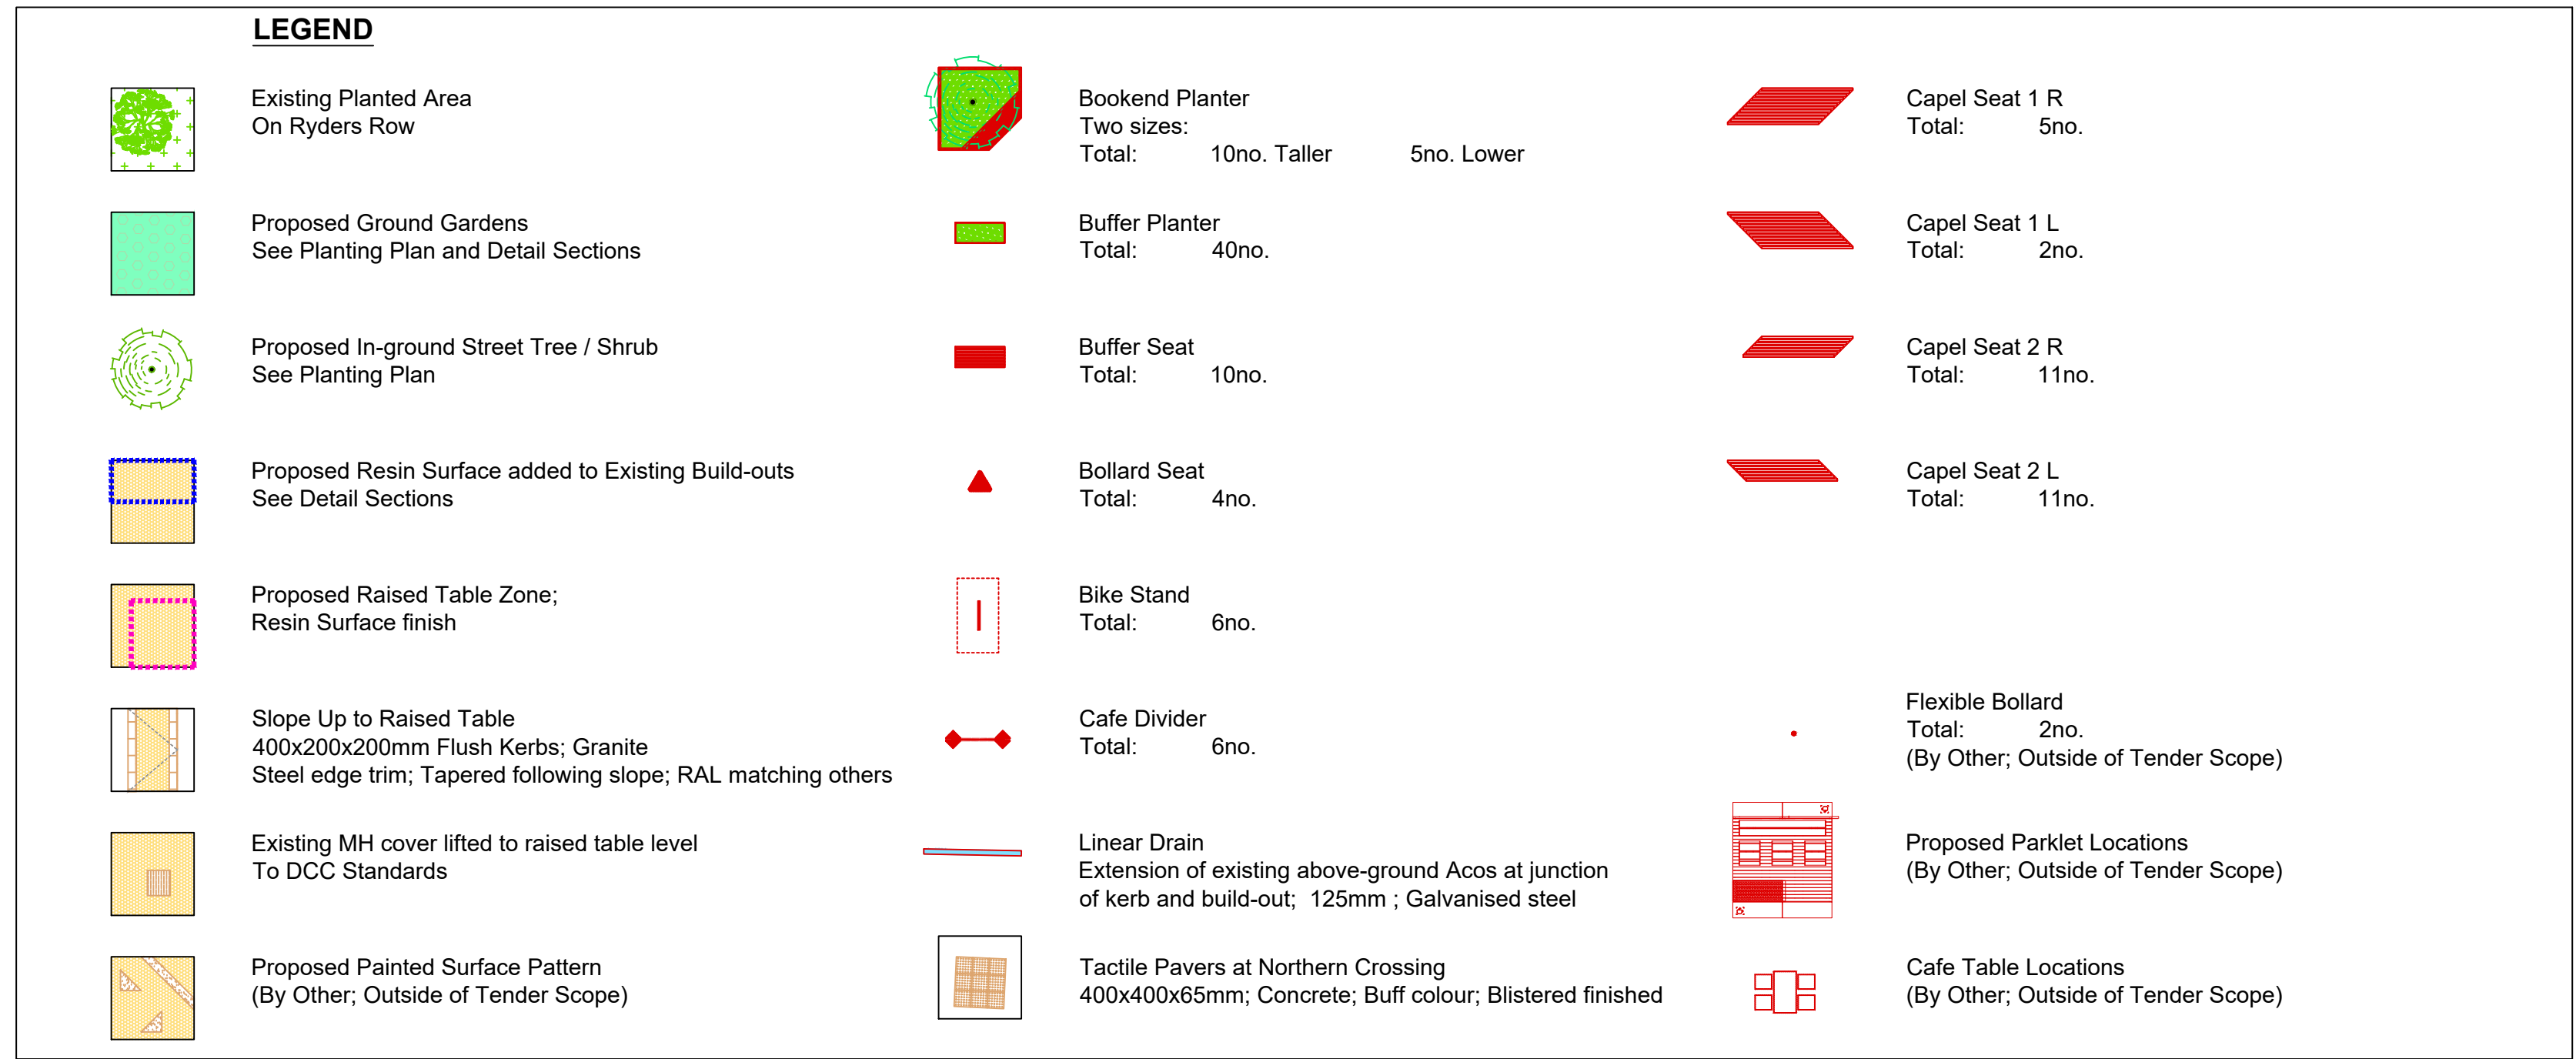



Project: DN2216 Capel Street - Interim Streetscape		Client: Dublin City Council		Drawing Title: SECTOR 3 PLAN B		Drawing No: CS-BSLA-T-DR-3001				Bernard Seymour Landscape Architects 4 Mary's Abbey Dublin 7		t +00 353 1 8747764 e info@bslarch.com	
Drawn by: DN + SO		Checked by: BS		Date: 05/2023		Scale: 1:100 @ A1		Rev: 00		This drawing is the copyright of the Landscape Architect. Unless otherwise stated all dimensions are in millimetres. Where dimensions are not given, drawings must not be scaled and the matter must be referred to the Landscape Architect. If the drawing includes conflicting details/dimensions the matter must be referred to the Landscape Architect. All dimensions must be checked on site. The Landscape Architect must be informed, by the Contractor, of any discrepancies before work proceeds.			

Zone 4, Section A-A, CURRENT

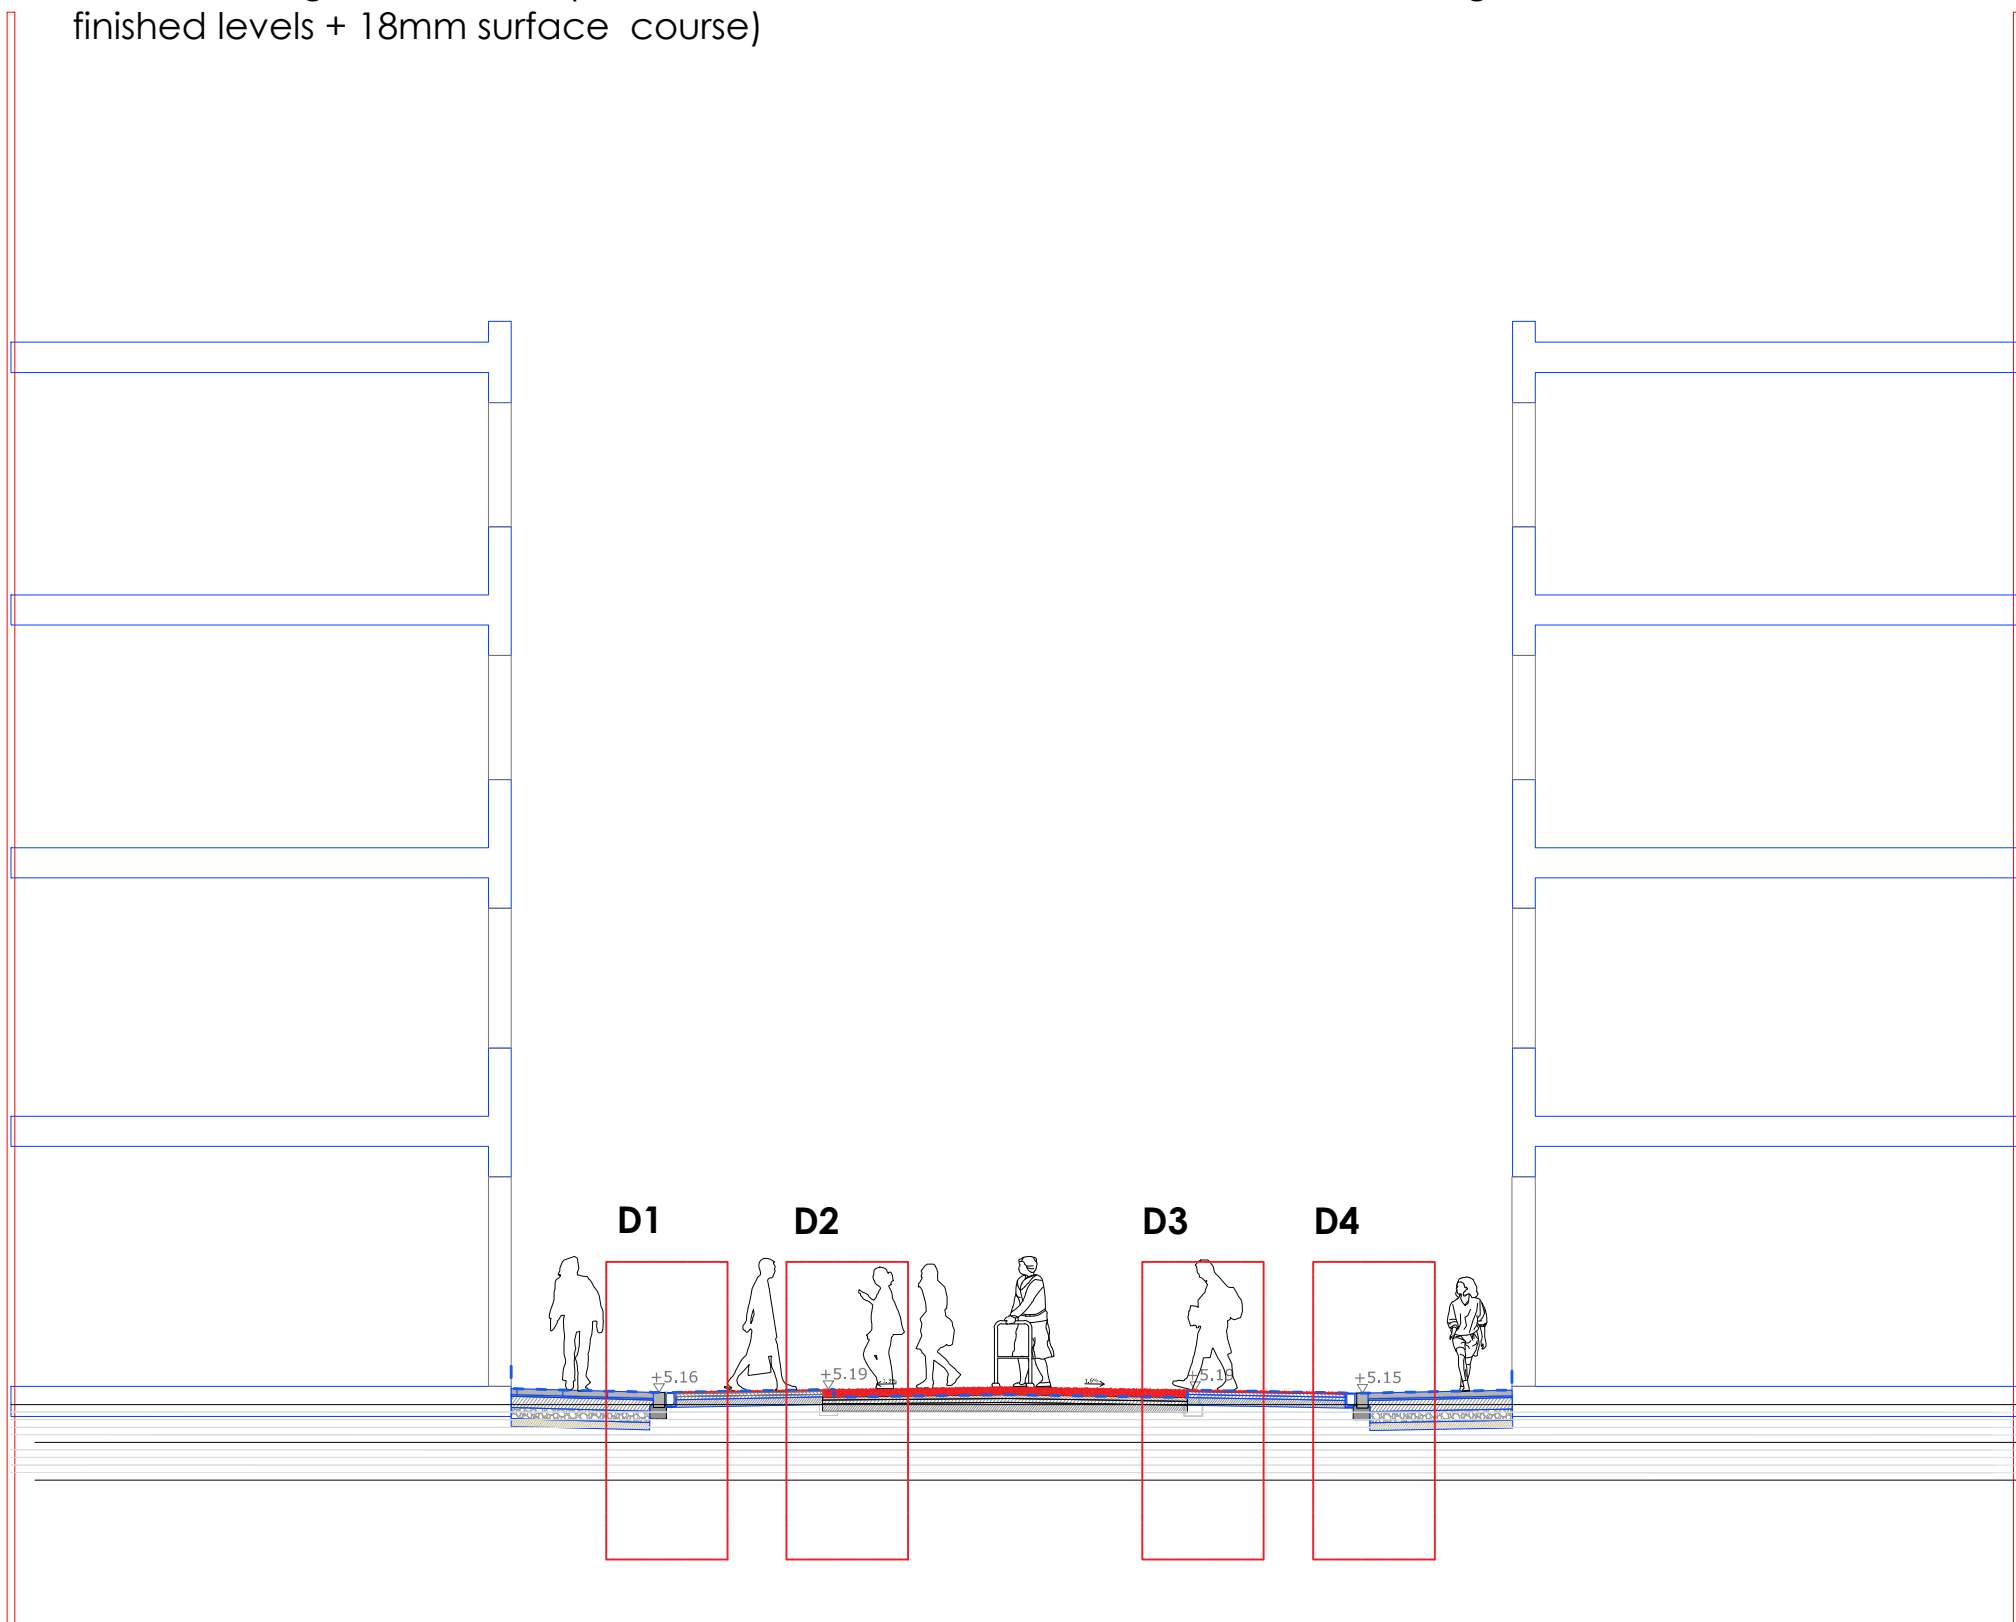- Zone 4, Section A-A, PROPOSED
- existing surface remains unaltered, except buildouts, which are removed
 - Resin bound gravel surface (binder course varies from 25mm-100mm according to finished levels + 18mm surface course)
- 


-
- D4
- 8a 10a 10b 10c 3a 2 1a 1b 1c 1d 1e
- EXISTING STREET PROFILE
- +5.15

This drawing is the copyright of the Landscape Architect. Unless otherwise stated all dimensions are in millimetres. Where dimensions are not given, drawings must not be scaled and the matter must be referred to the Landscape Architect. If the drawing includes conflicting details/dimensions the matter must be referred to the Landscape Architect. All dimensions must be checked on site. The Landscape Architect must be informed, by the Contractor, of any discrepancies before work proceeds.


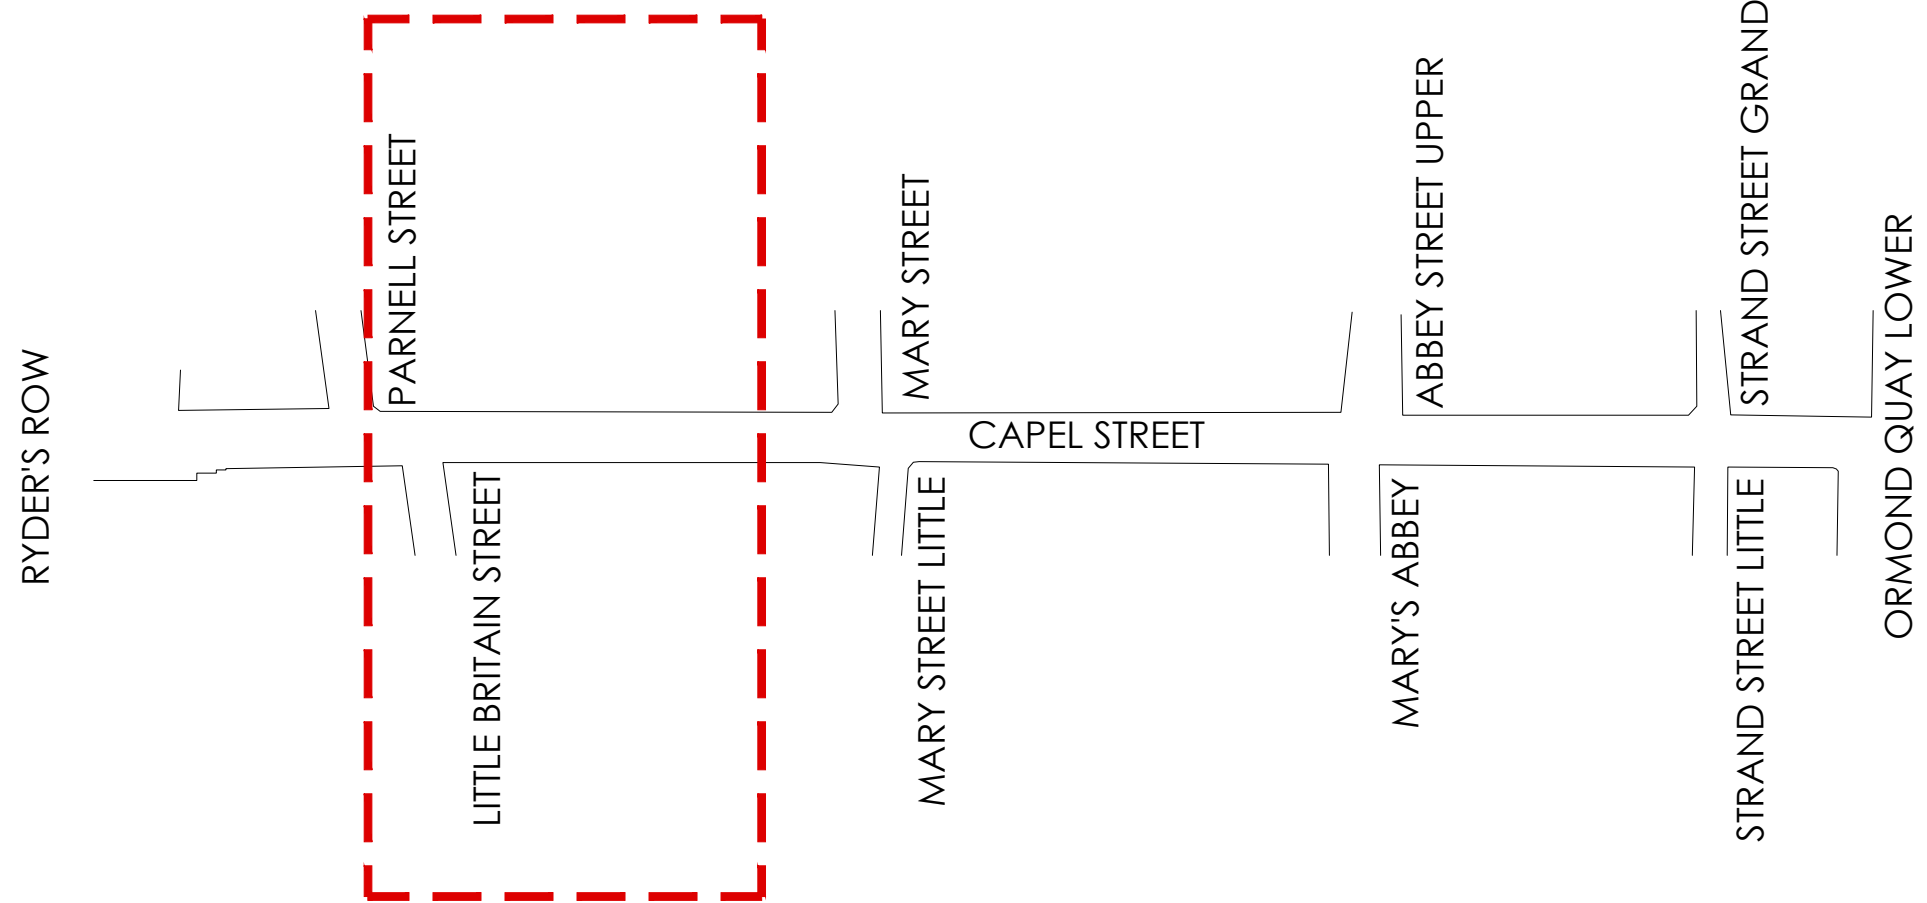
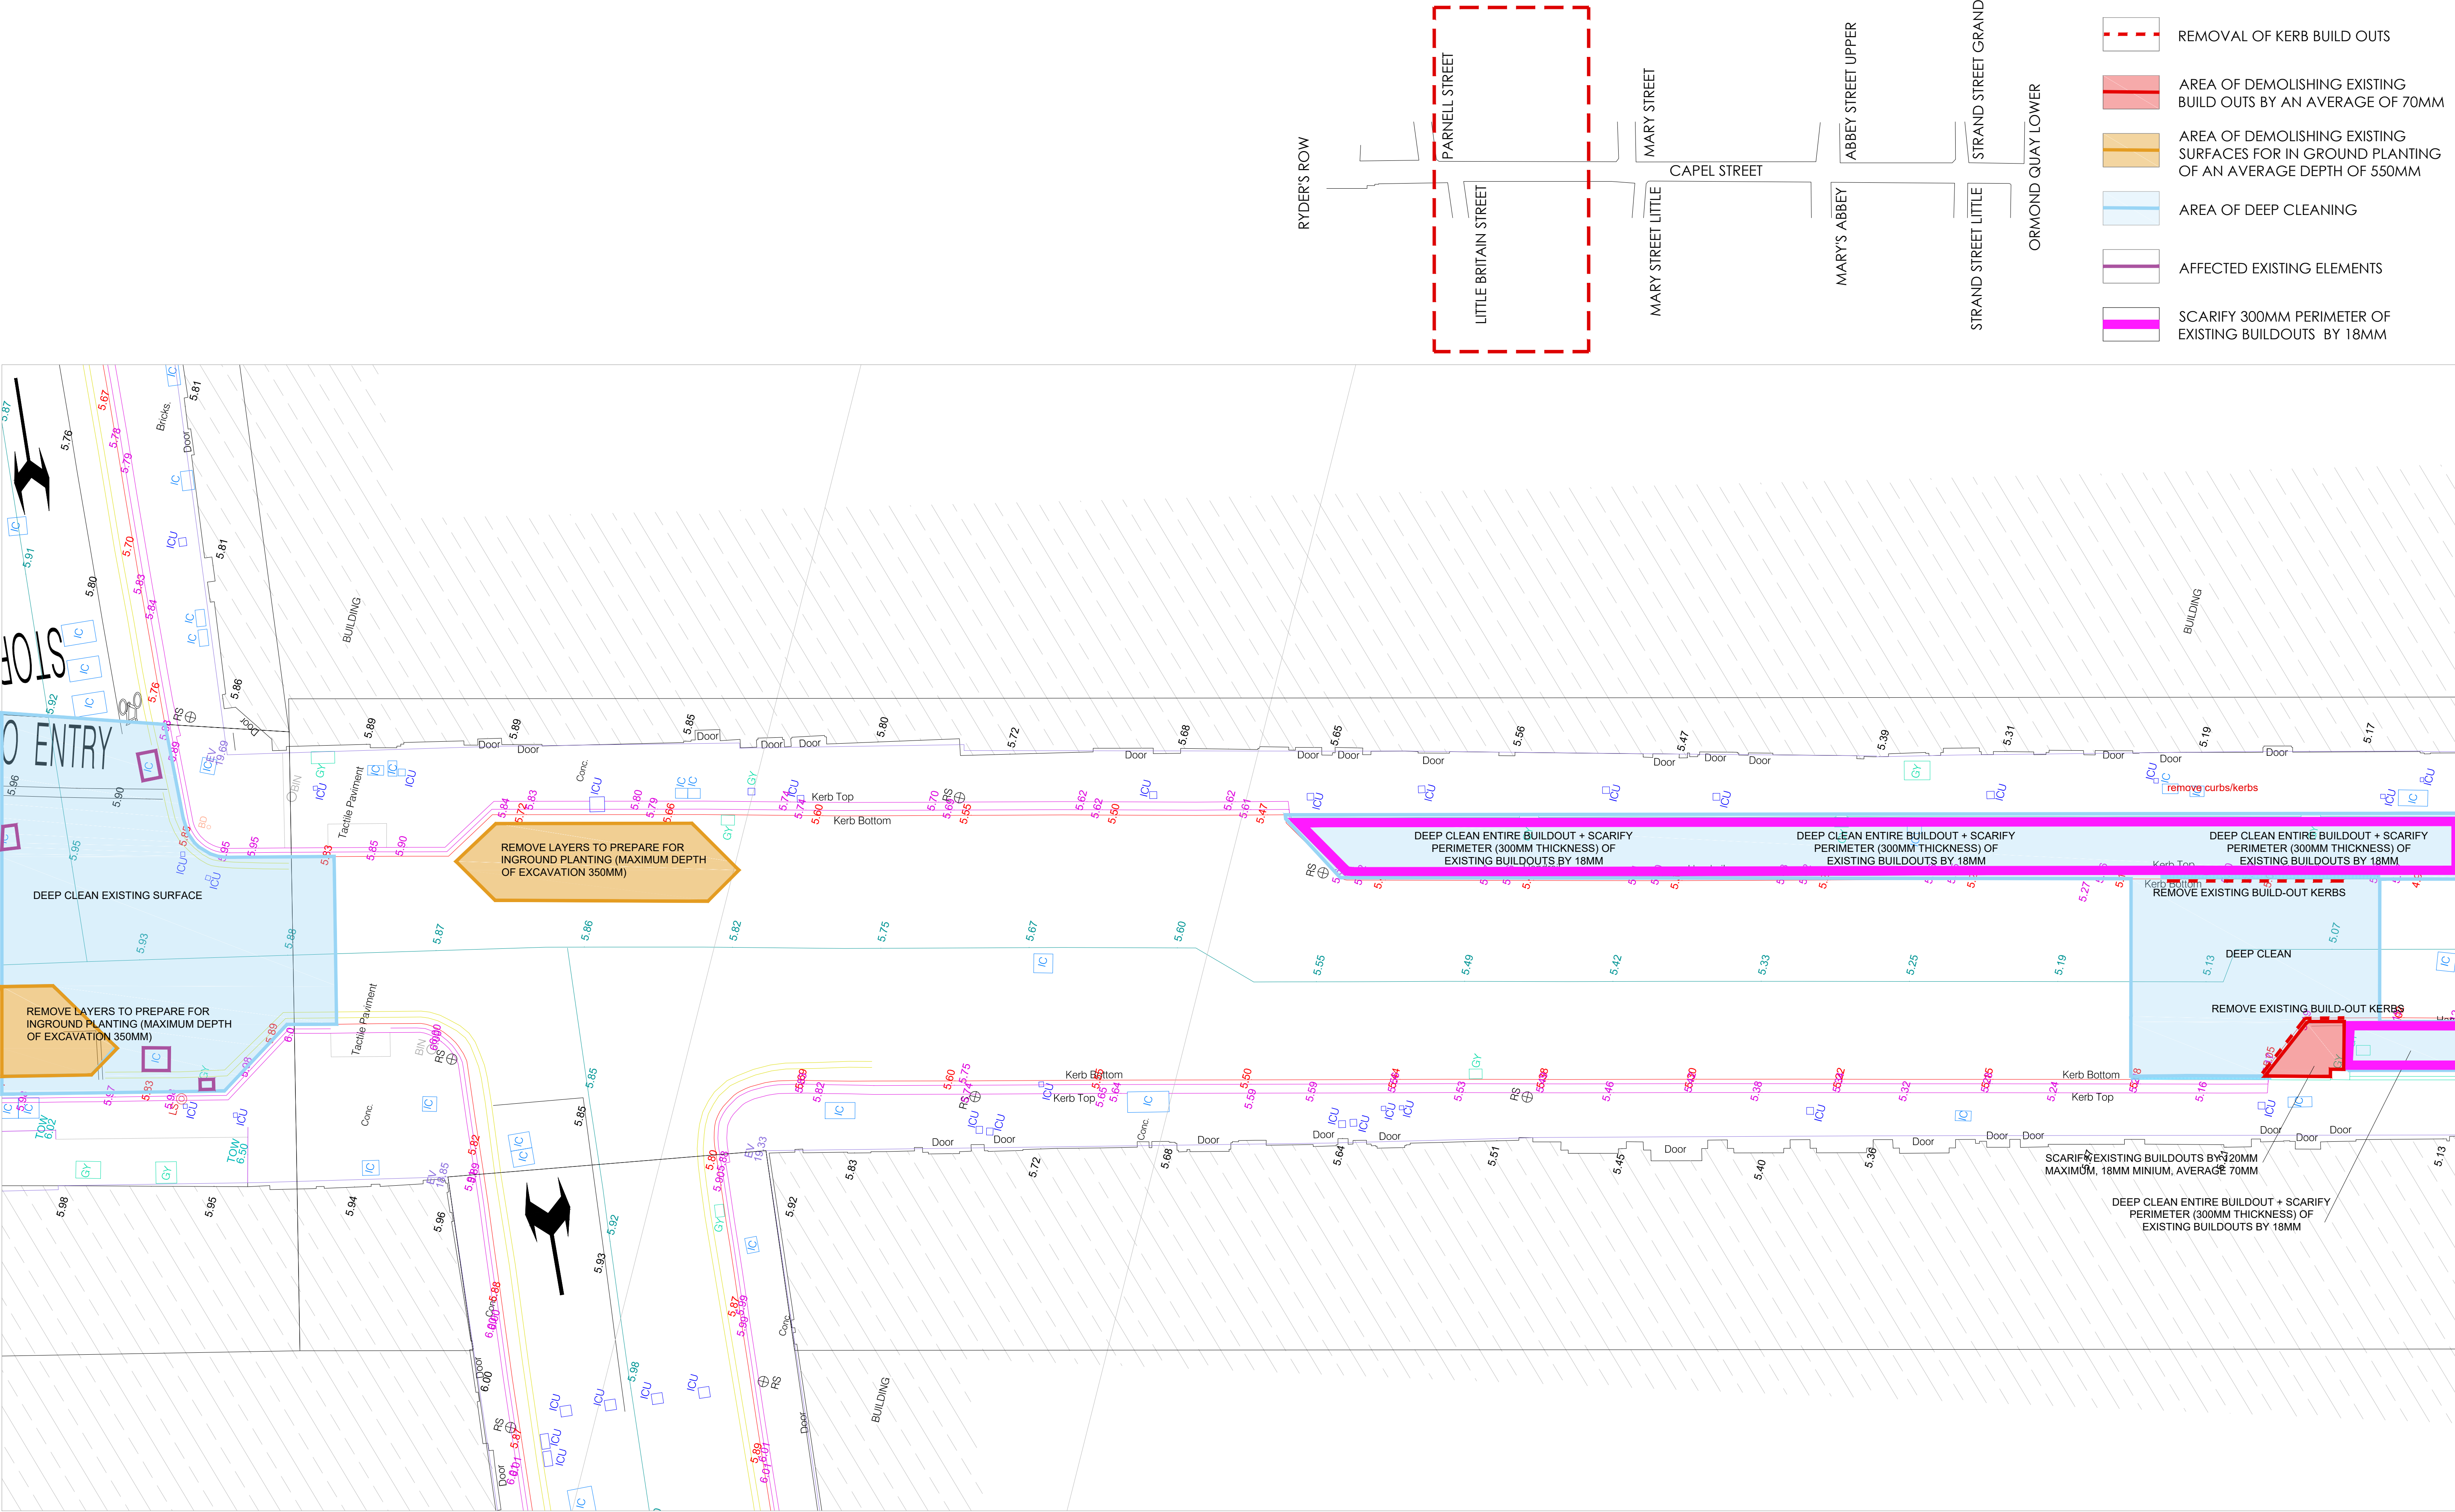


- REMOVAL OF KERB BUILD OUTS
- AREA OF DEMOLISHING EXISTING BUILD OUTS BY AN AVERAGE OF 70MM
- AREA OF DEMOLISHING EXISTING SURFACES FOR IN GROUND PLANTING OF AN AVERAGE DEPTH OF 550MM
- AREA OF DEEP CLEANING
- AFFECTED EXISTING ELEMENTS
- SCARIFY 300MM PERIMETER OF EXISTING BUILDOUTS BY 18MM

<p>Project:</p> <p>DN2216 Capel Street - Temporary Streetscape</p>	<p>Client:</p> <p>Dublin City Council</p>	<p>Drawing Title:</p> <p>SECTOR 3 ZONE A DEMOLITIONS</p>	<p>Drawing No:</p> <p>CS_BSLA_T_DR_3003</p>		<p>Bernard Seymour Landscape Architects</p> <p>4 Mary's Abbey Dublin 7</p> <p>t +00 353 1 8747764 e info@bslarch.com</p>
<p>Drawn by: SO</p>	<p>Checked by: CT</p>	<p>Date: 05/2023</p>	<p>Scale: 1:100 @ A1</p>	<p>Rev:</p>	

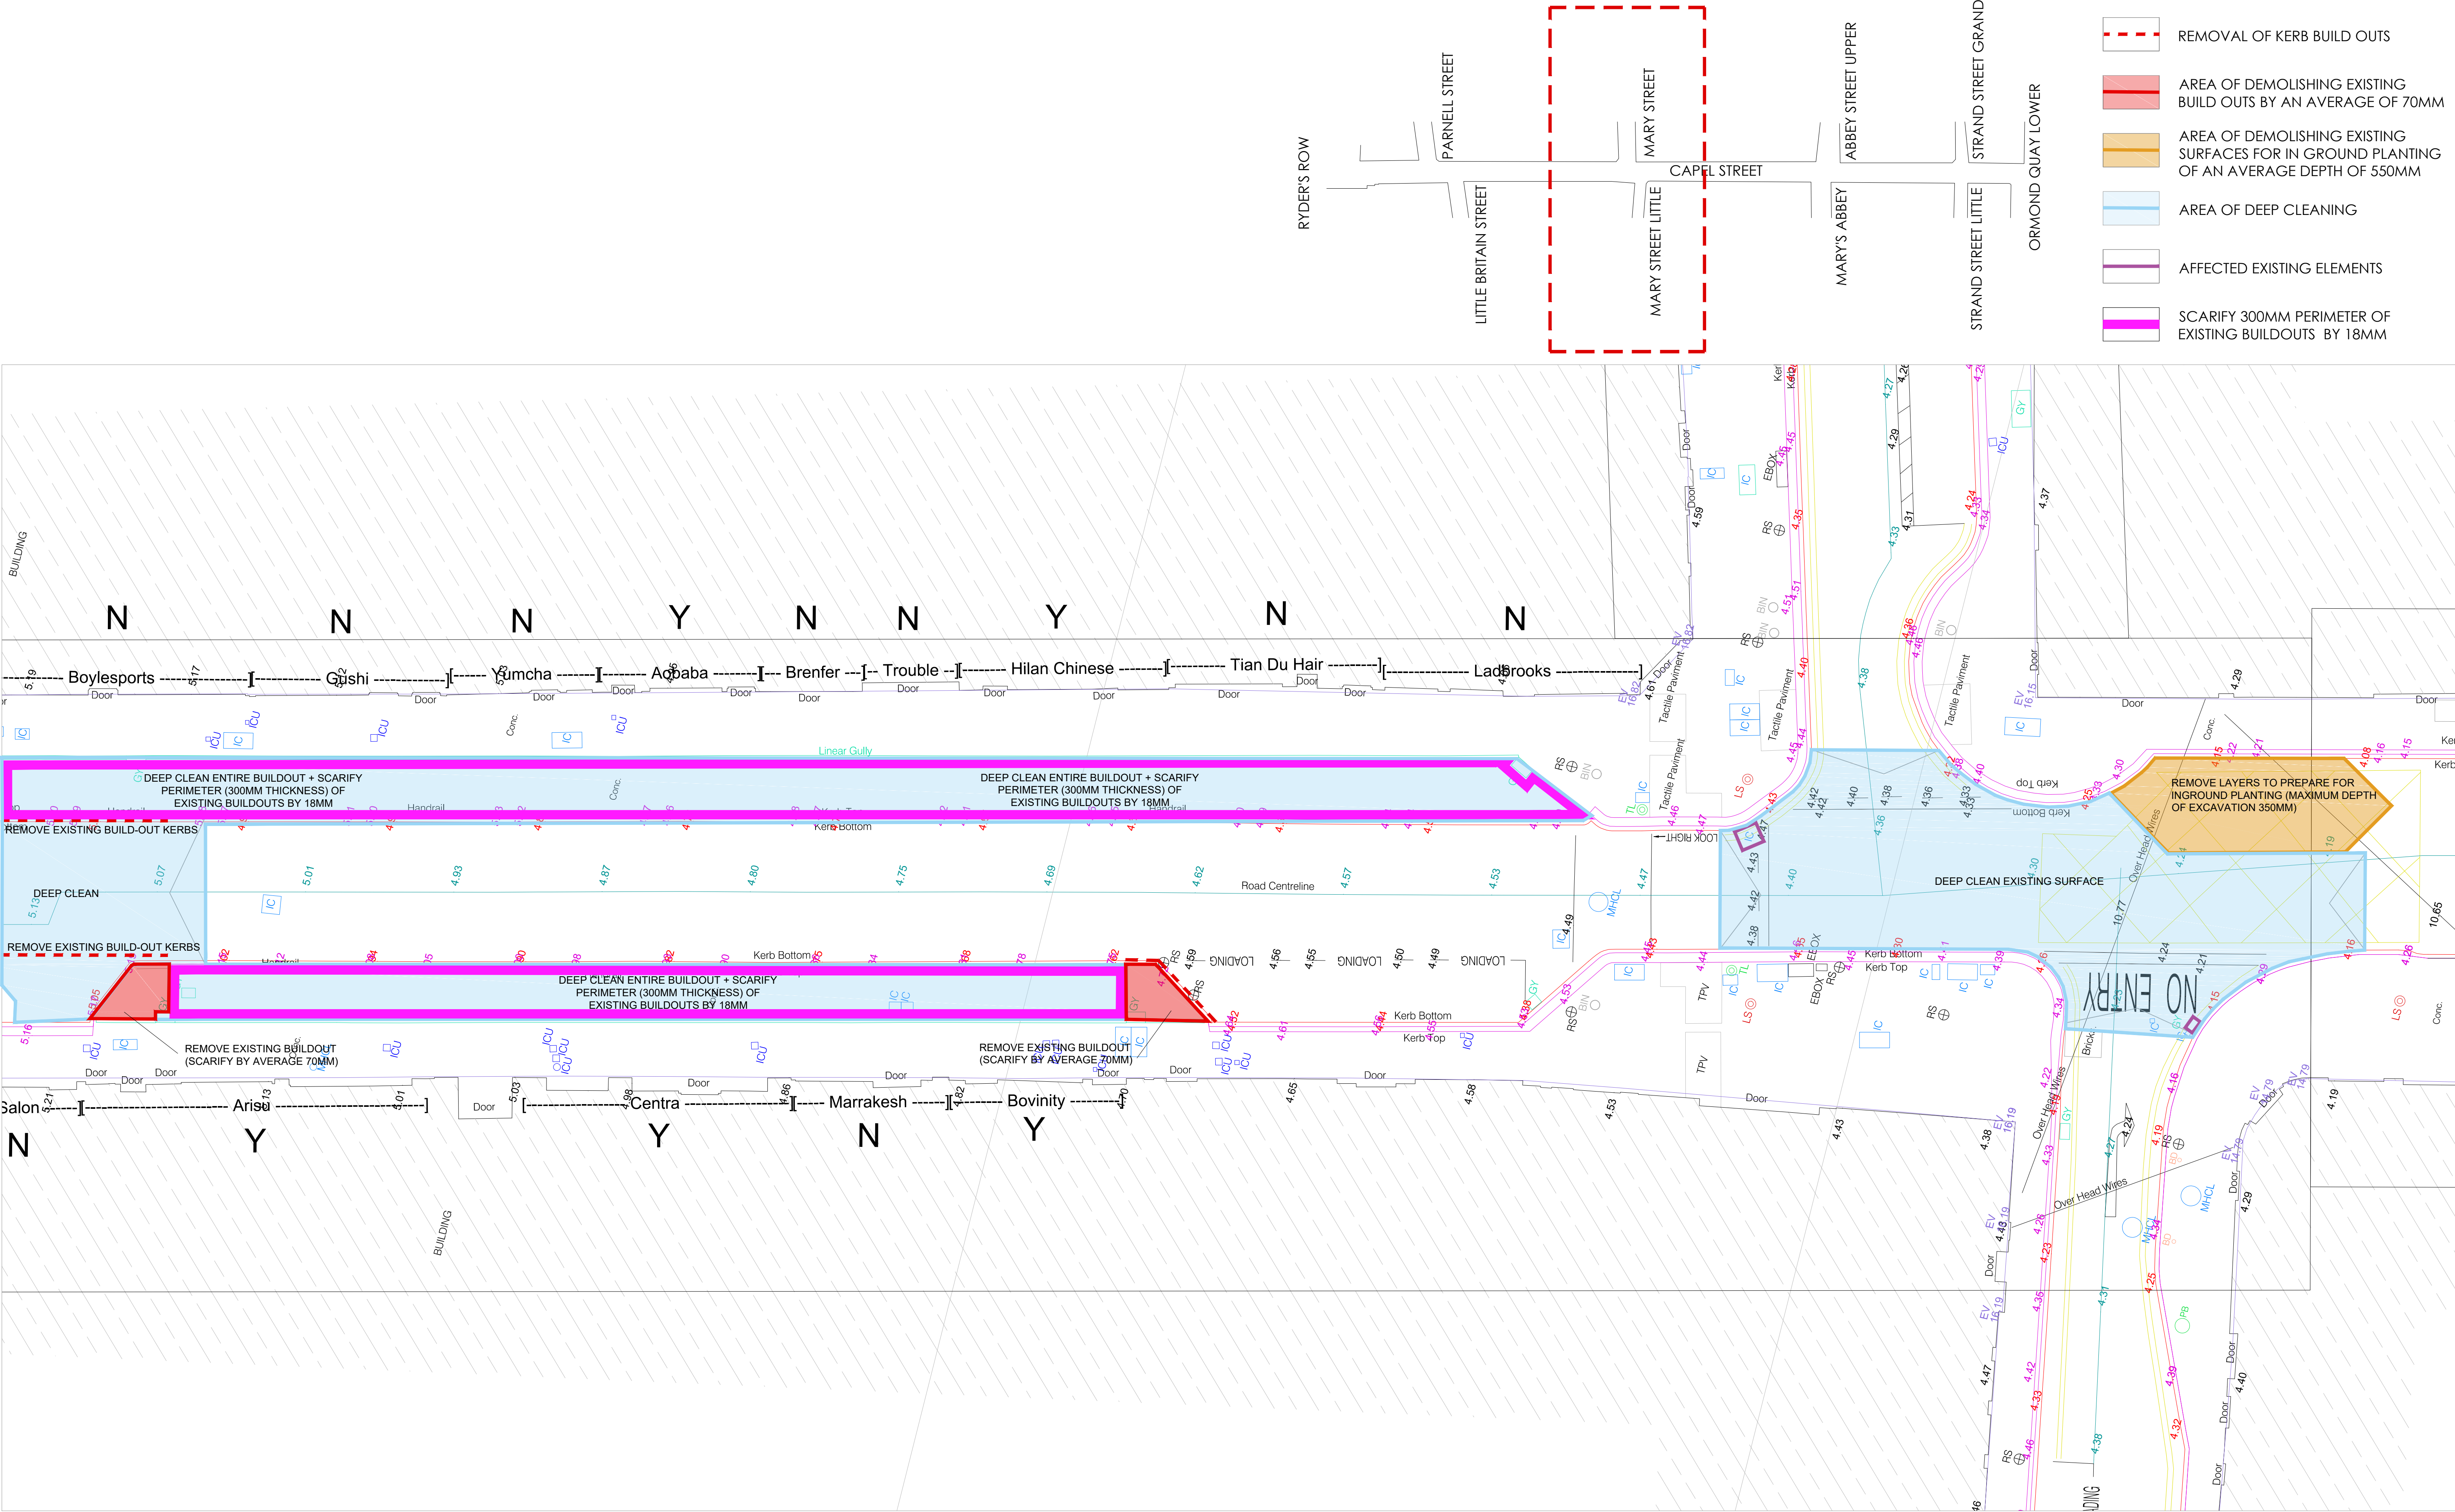

Project: DN2216 Capel Street - Temporary Streetscape	Client: Dublin City Council	Drawing Title: SECTOR 3 ZONE B DEMOLITIONS	Drawing No: CS_BSLA_T_DR_3004	<div>North Arrow</div>	<div>Bernard Seymour Landscape Architects</div> <div>4 Mary's Abbey Dublin 7</div> <div>t +00 353 1 8747764 e info@bslarch.com</div>
Drawn by: SO	Checked by: CT	Date: 05/2023	Scale: 1:100 @ A1	Rev:	

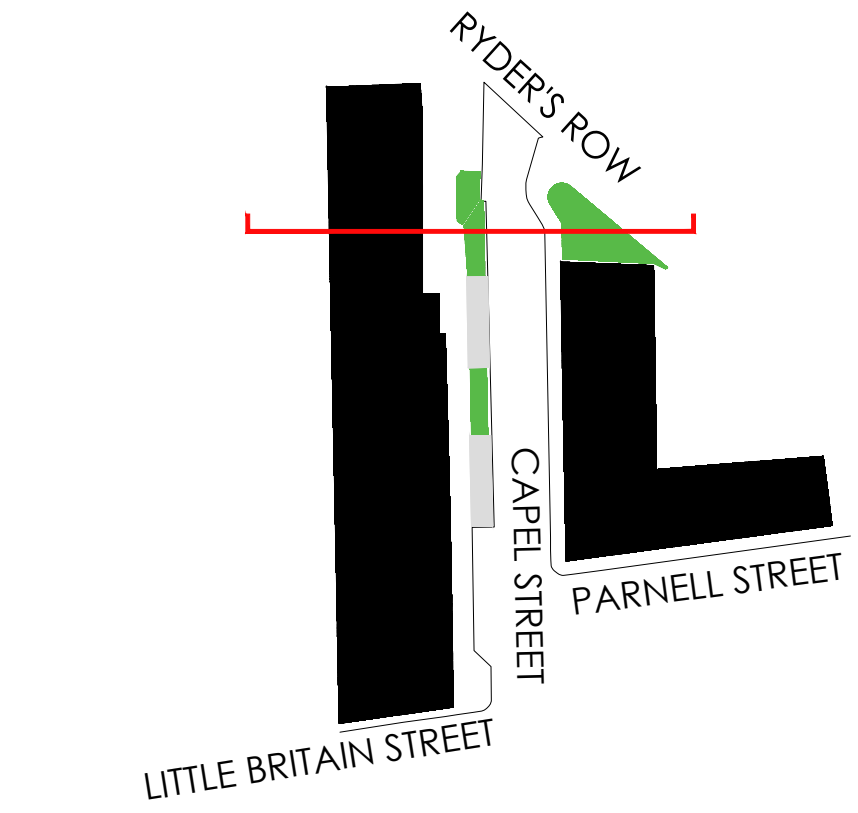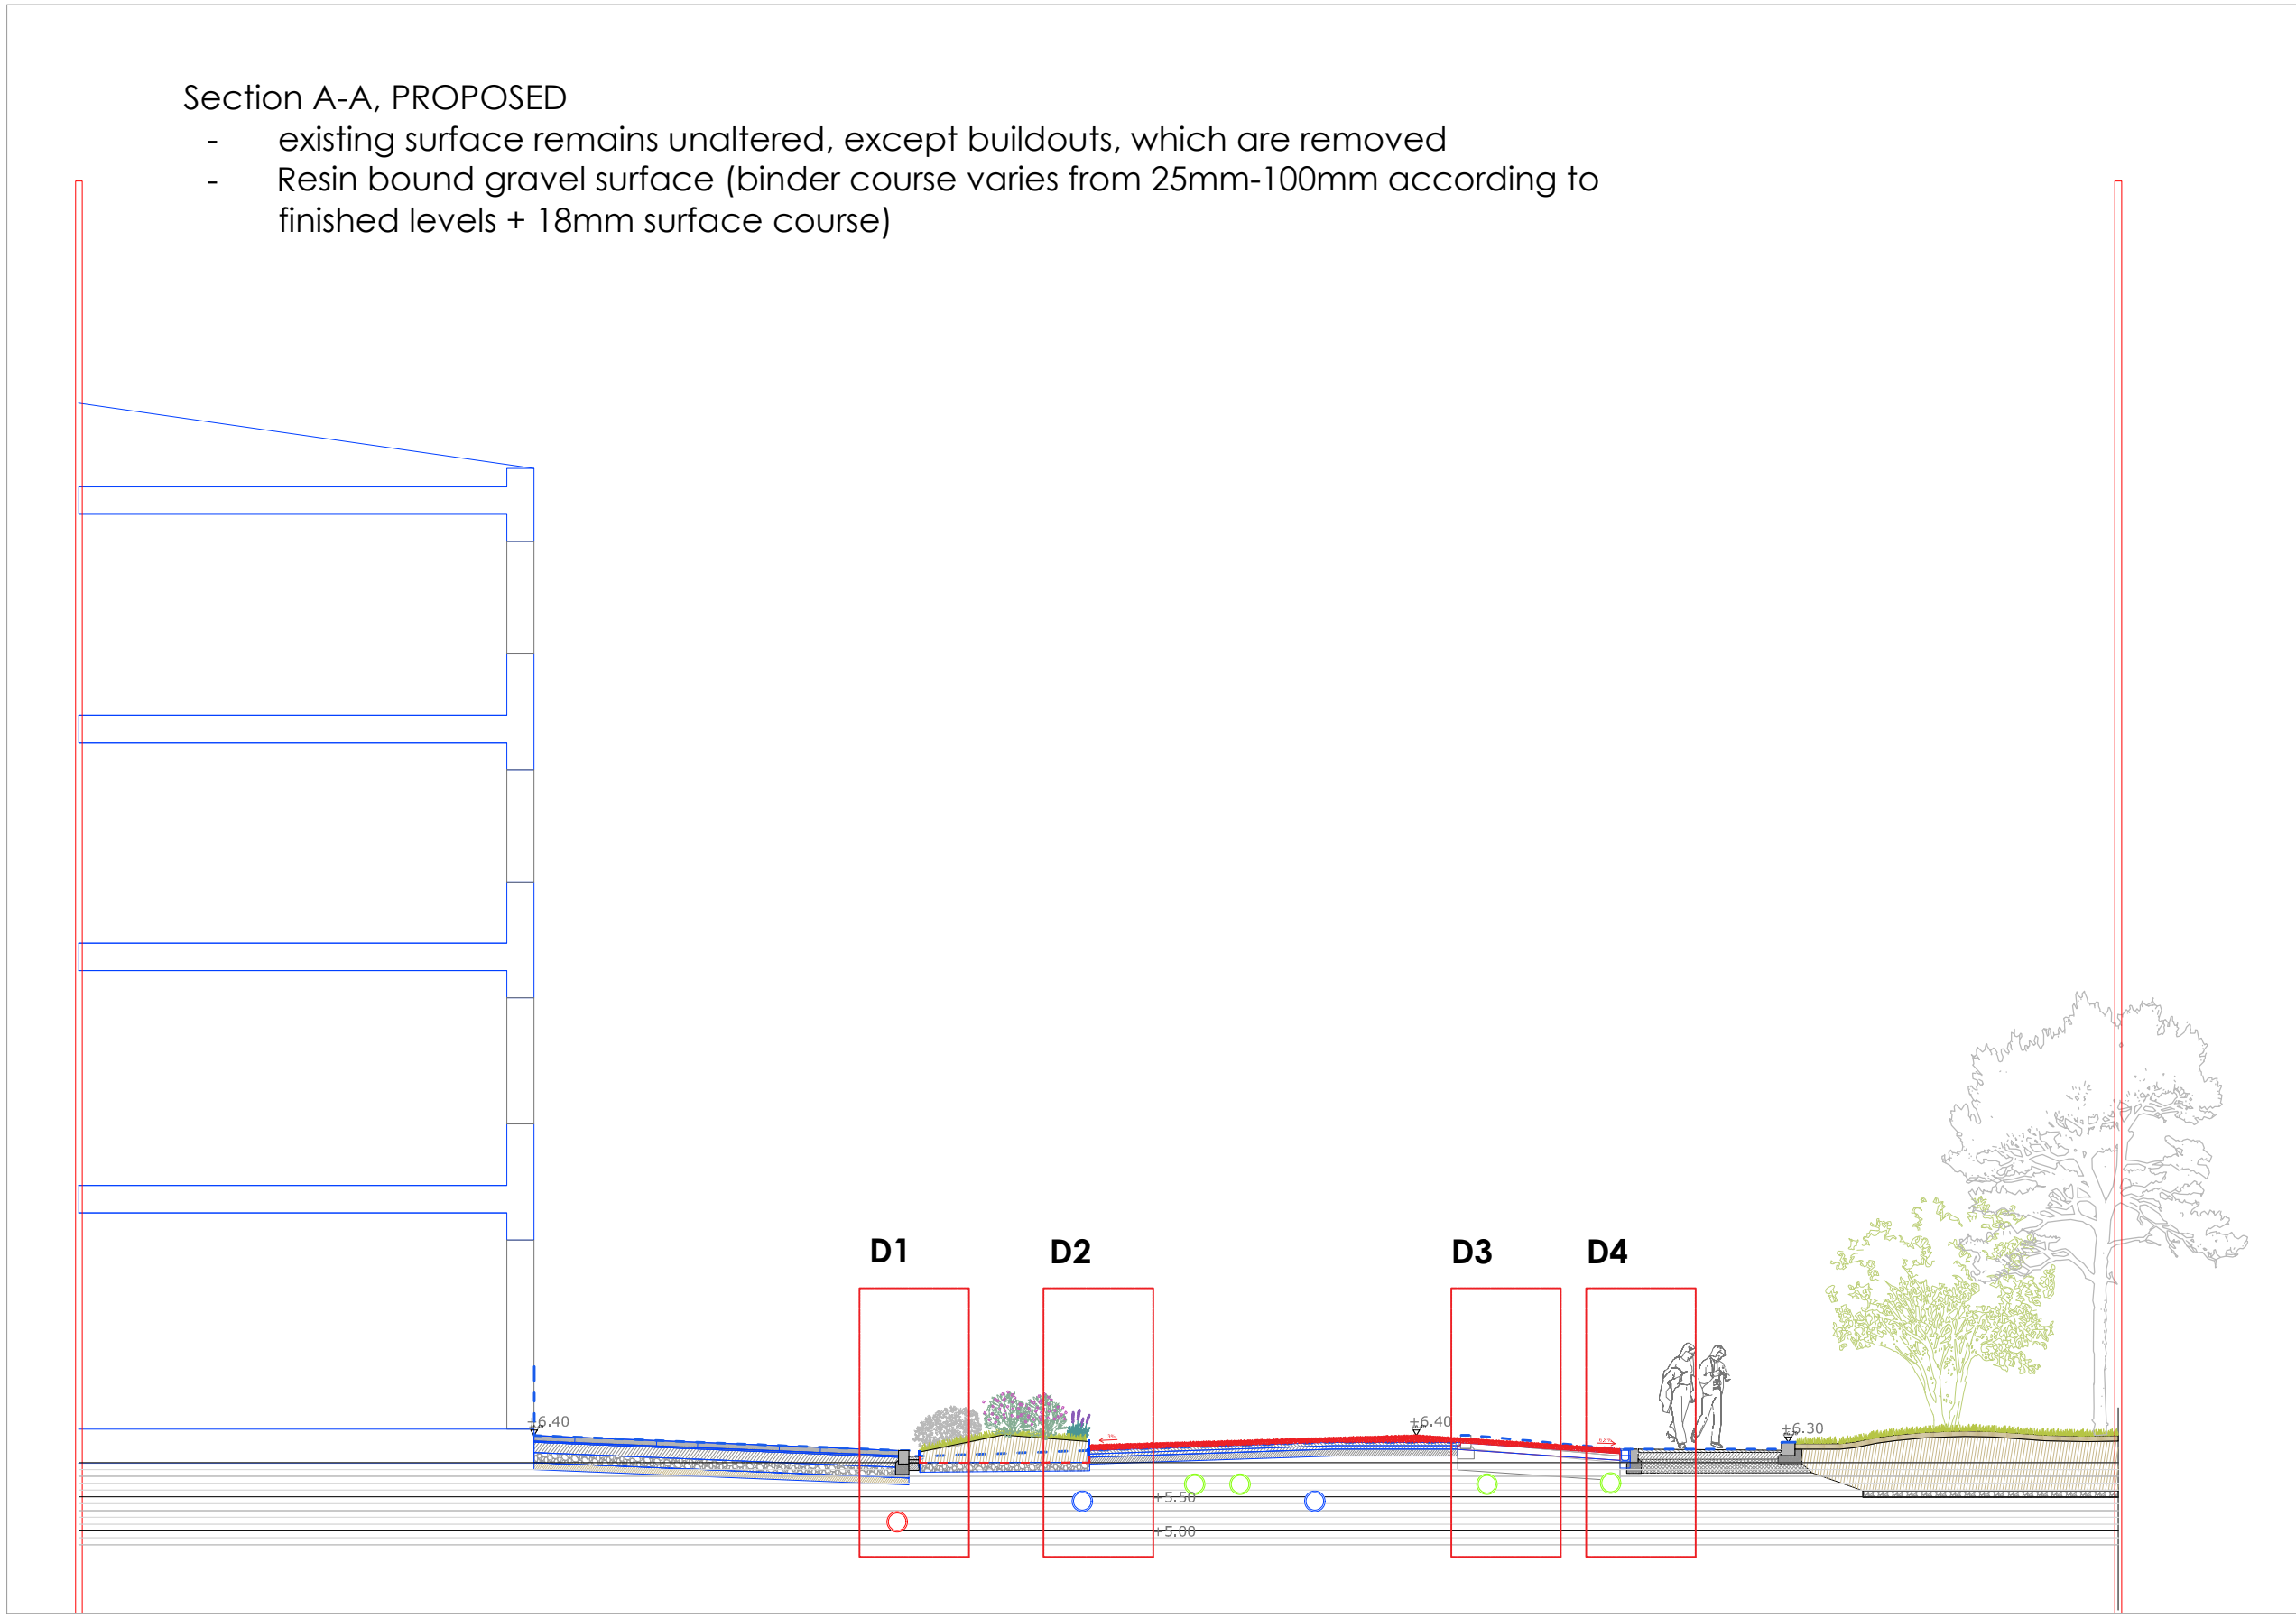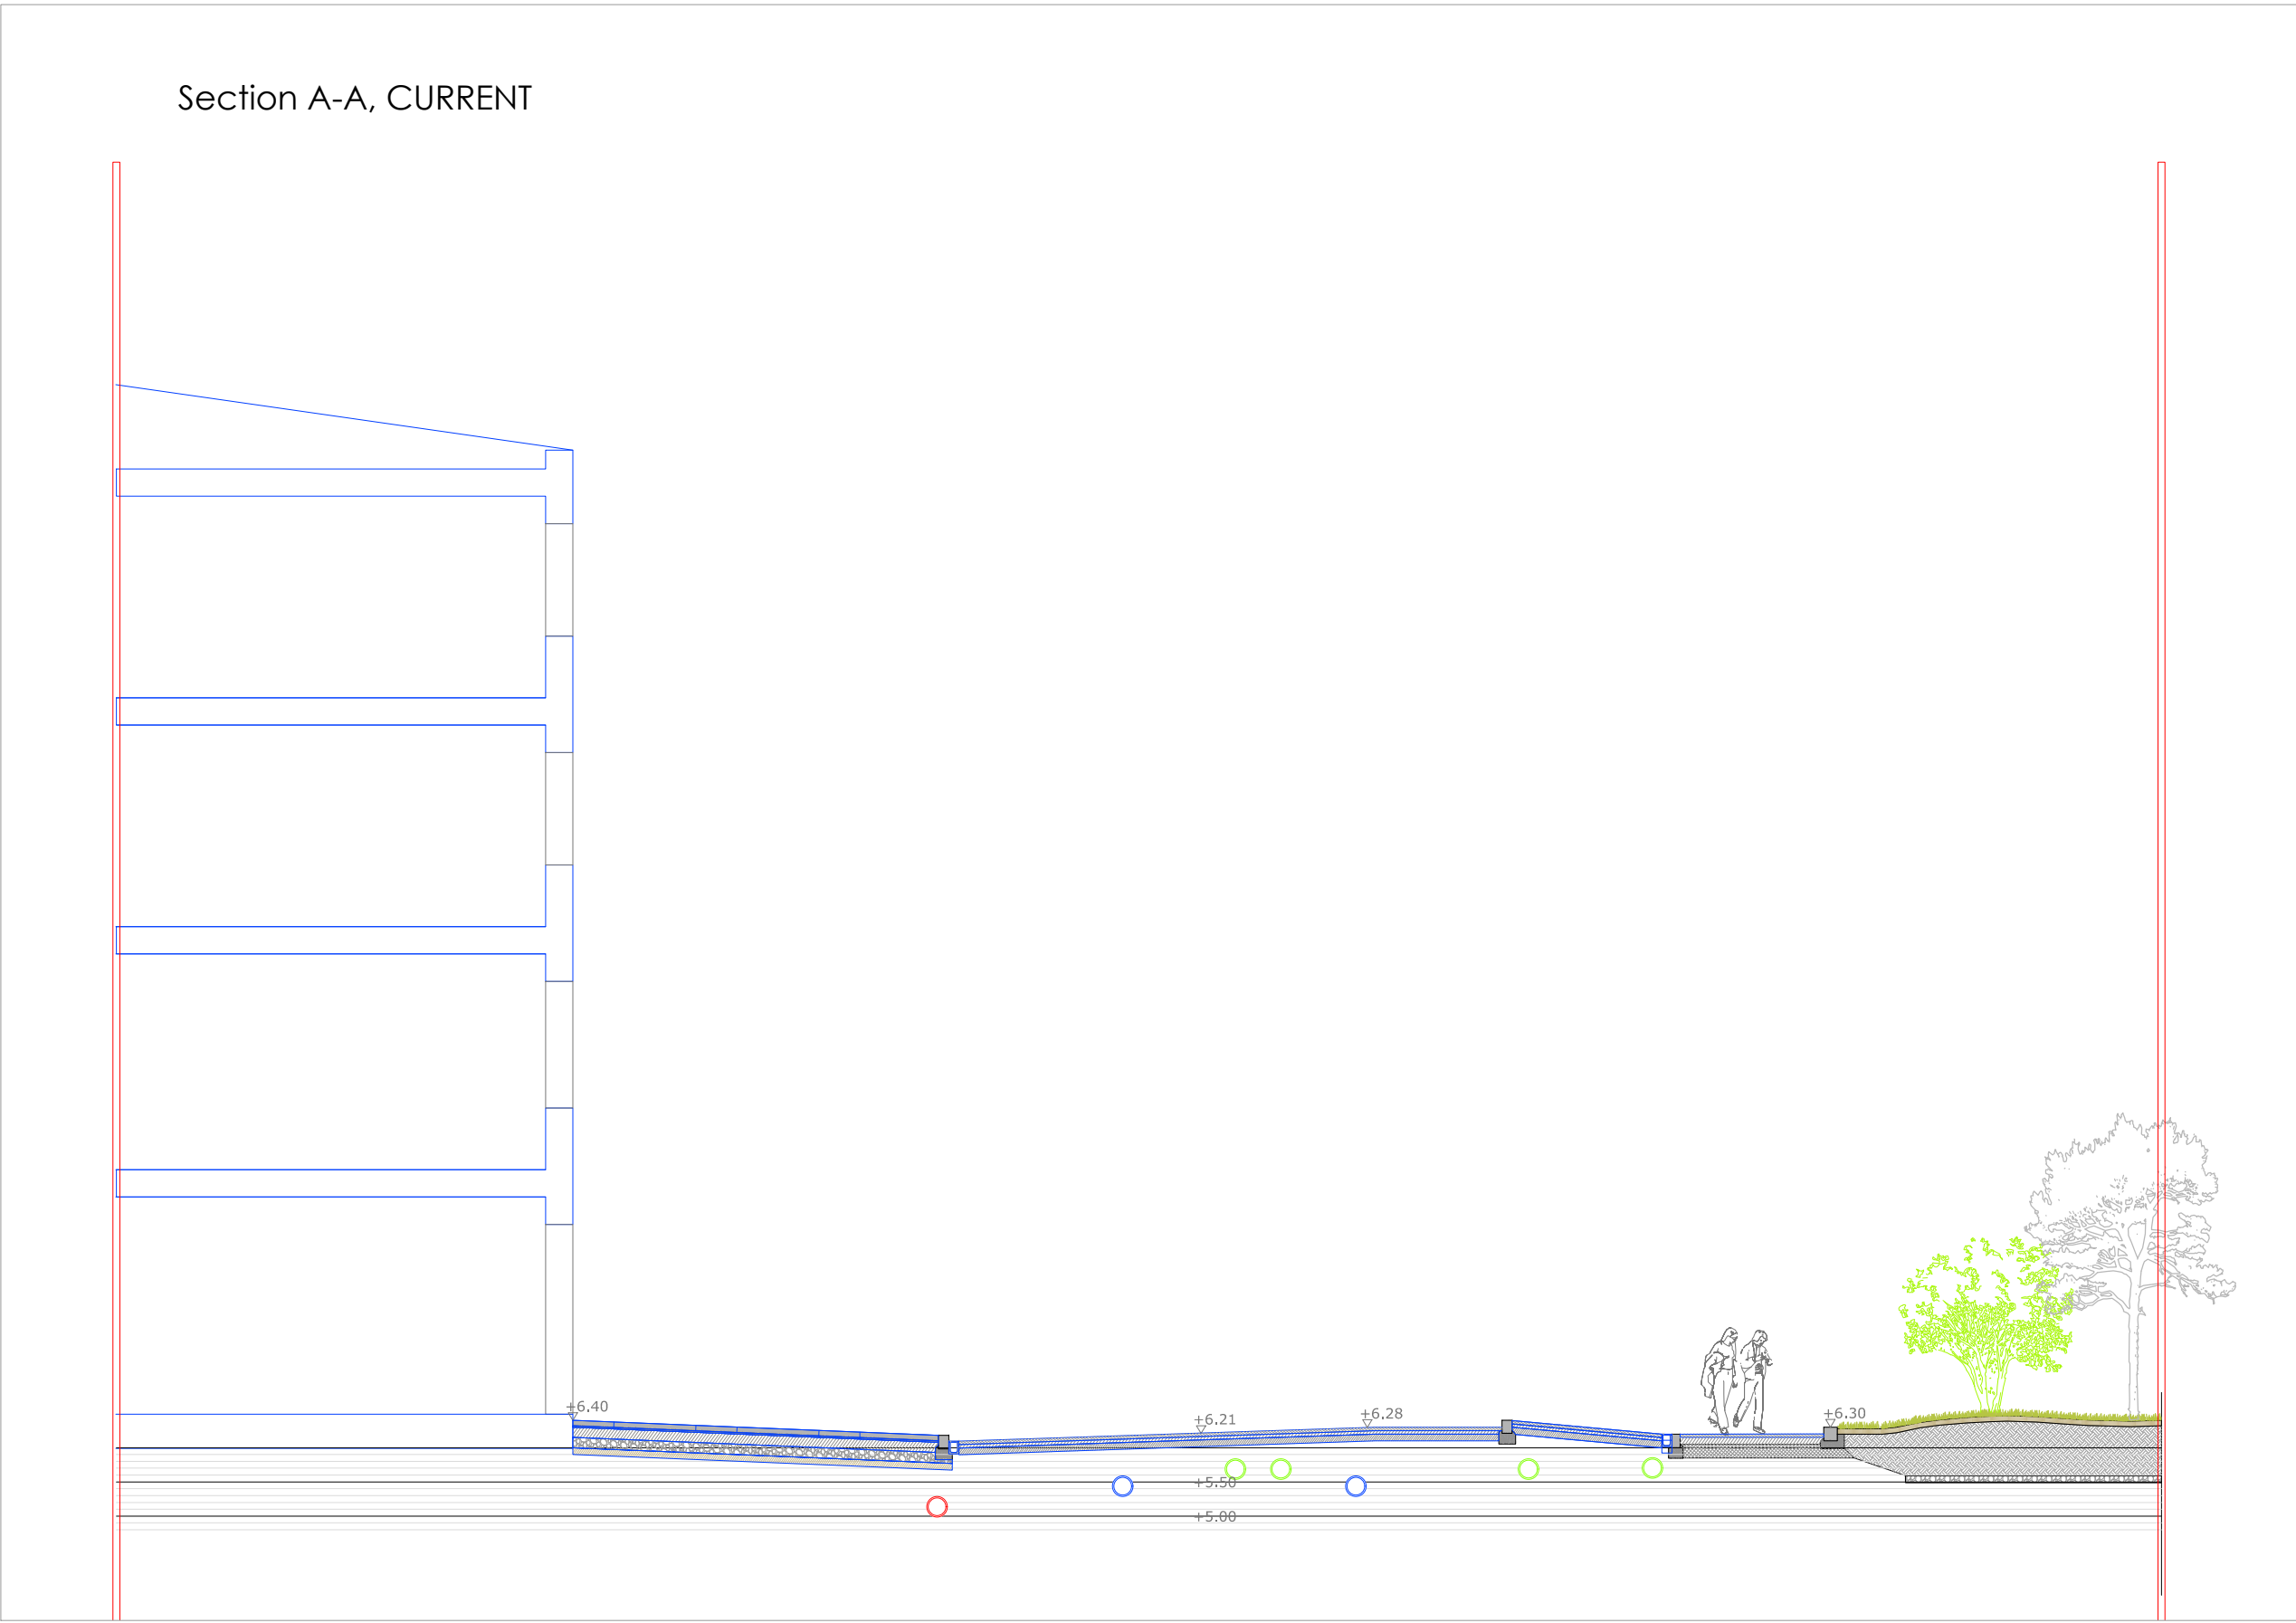

- EXI EXISTING LAYERS
- PR PROPOSED LAYERS
- EXISTING FOUL PIPE
- EXISTING WATER MAIN
- EXISTING COMBINED PIPE

*Services are indicative and based on archival information. Exact positions are subject to GPR survey.

*Sections are based on provided survey and are subject to confirmation on site.




- 1a EXISTING STONE PAVERS, CCA 80 MM
- 1b MORTAR SETTING BED, CCA 20MM
- 1c CONCRETE SLAB, CCA 150MM
- 1d COMPACTED AGGREGATE, CCA 150MM
- 1e COMPACTED SUBGRADE
- 2 CUT STONE CURB
- 3A EXISTING DRAIN
- 3B EXISTING FOUL PIPE (PROTECT WITH ROOT BARRIER)

- 4 NEW TOPSOIL MIXED WITH COMPOST 150MM
- *Note: any existing services to be found in this area to be wrapped with root barrier membrane
- 5 NEW TOPSOIL 550MM
- *Note: any existing services to be found in this area to be wrapped with root barrier membrane
- 5a 100MM TERRAM SEPERATION MEMBRANE


- 6 GRAVEL SUB-BASE 100MM; 20-30MM DIA. CRUSHED STONE
- *Note: any existing services to be found in this area to be wrapped with root barrier membrane
- 7A STEEL EDGE ELEMENT, HIEGHT 250MM, THICKNESS 5MM, GALVANIZED AND POWDER-COATED
- 7B STEEL ANCHORING STAKES, GALVANIZED AND POWDER-COATED
- 8 EXISTING TARMAC SURFACE, DEEP CLEANED
- 8a RESIN BOUND GRAVEL SURFACE COURSE 18MM

- 8b RESIN BOUND SUB-BASE 25-100MM MACADAM WITH BITUMEN EMULSION, DIRECLTY PLACED ON DEEP-CLEANED EXISTING TARMAC SURFACE
- 9A EXISTING TARMAC SURFACE COURSE
- 9B EXISTING BINDER COURSE U BELOW CARRIAGEWAY (AC/SMA)
- 9C EXISTING BASE COURSE BELOW CARRIAGEWAY (AC)
- 10 EXISTING RUBBER BUILD-OUT CURB (REMOVE)
- 10B EXISTING BINDER COURSE BELOW BUILD-OUTS (PARTLY REMOVE IF NECESSARY)

- 10C EXISTING BASE COURSE BELOW BUILD-OUTS
- 11A EXISTING BINDER COURSE BELOW TARMAC FOOTPATH
- 11B EXISTING BASE COURSE BELOW TARMAC FOOTPATH

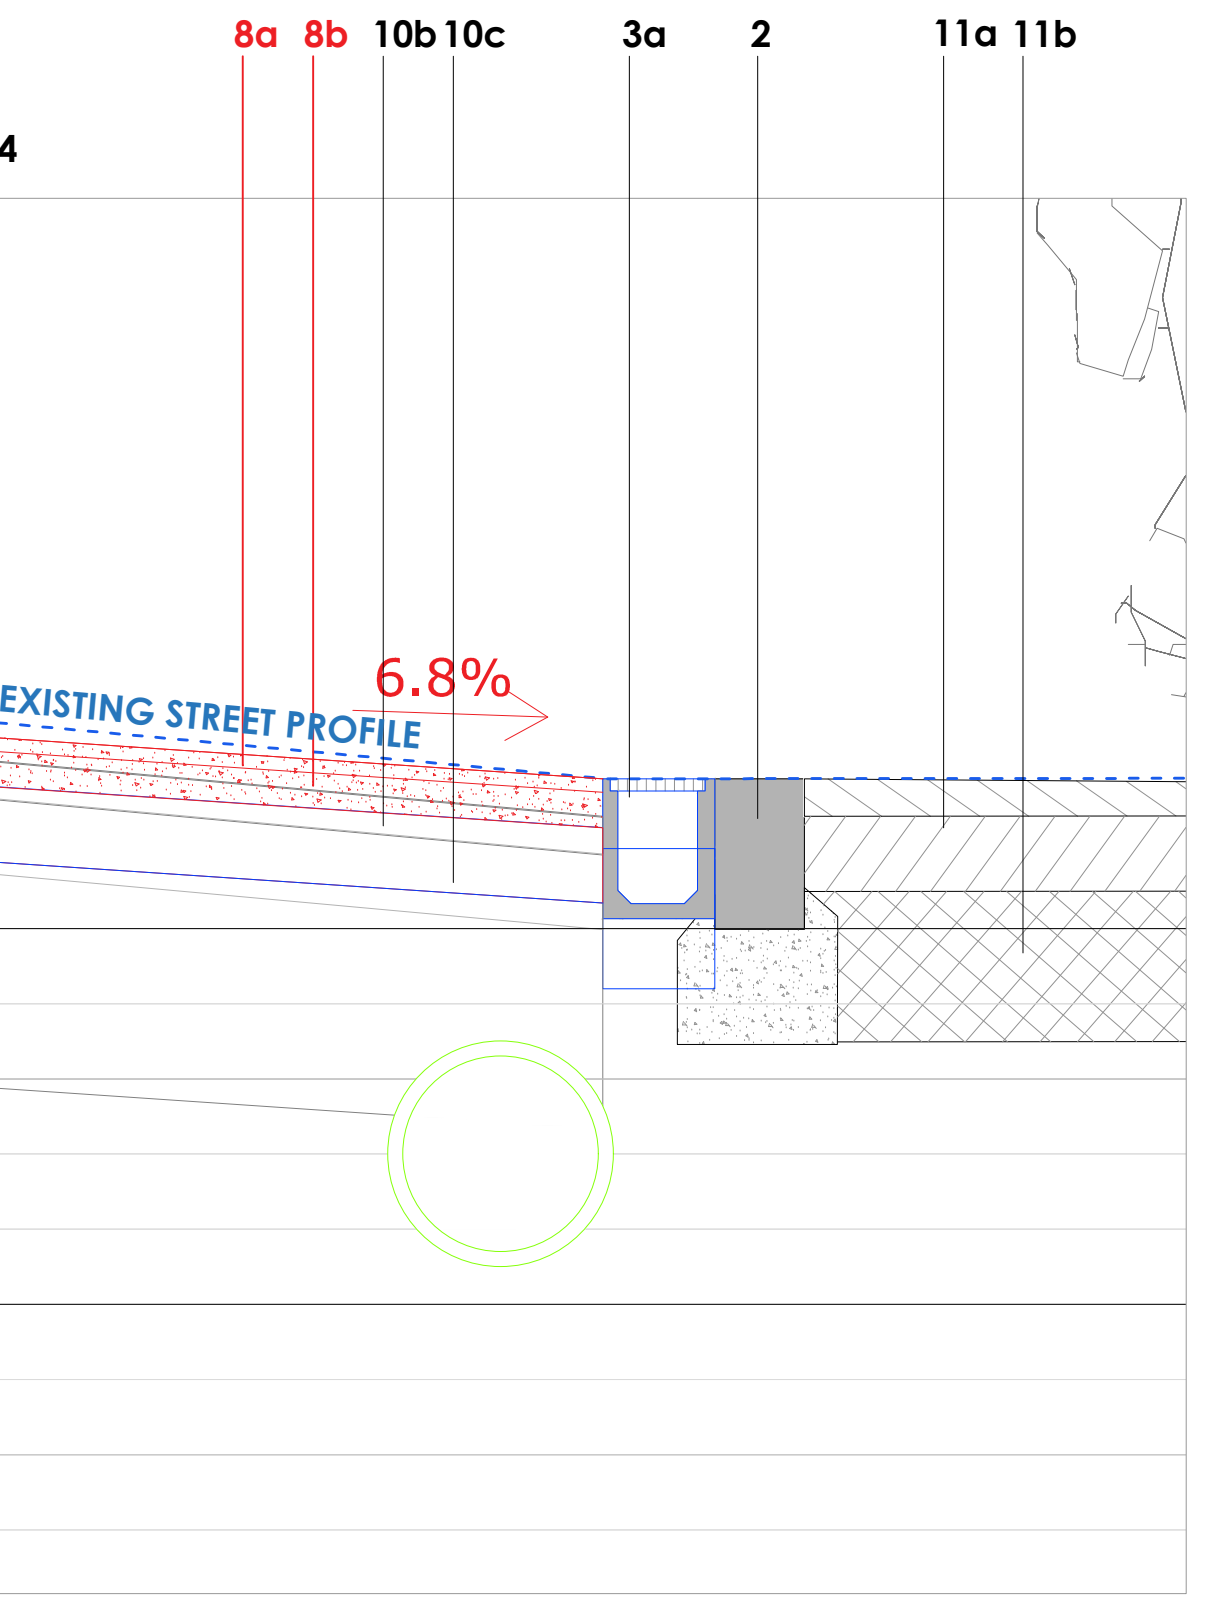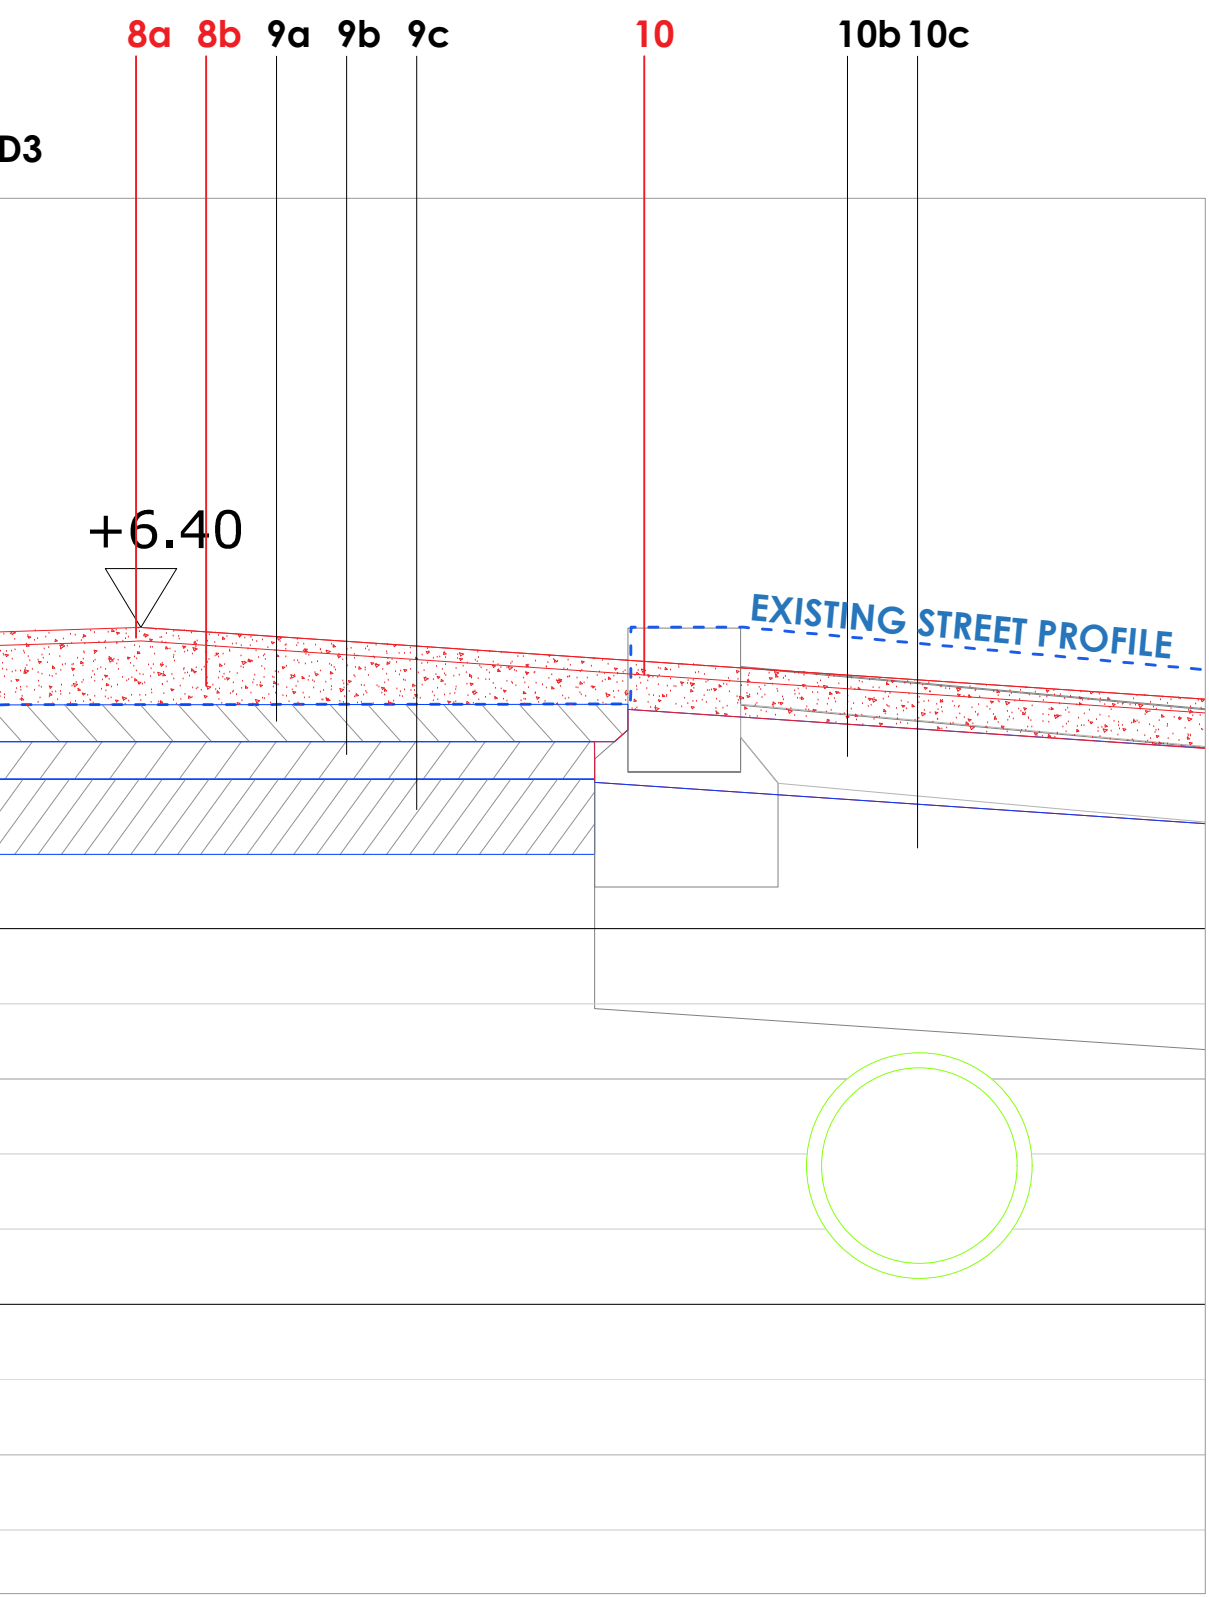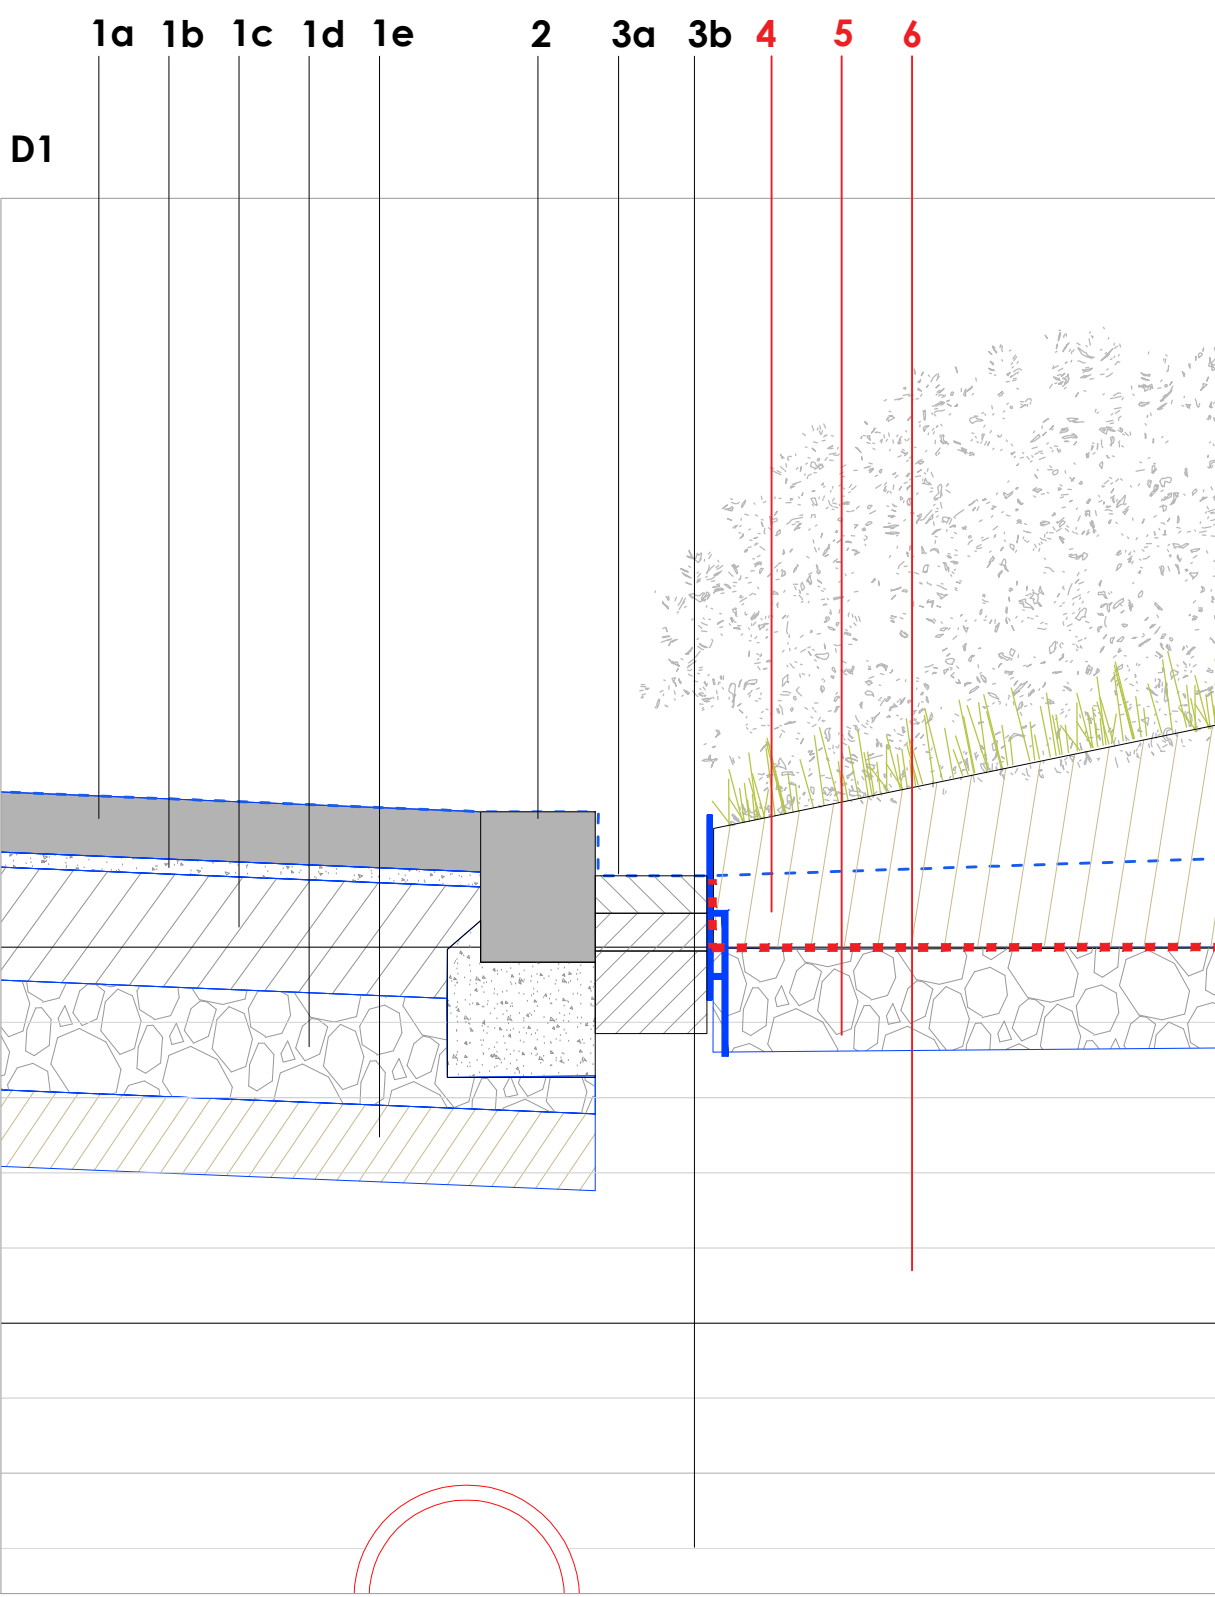


Project: DN2216 Capel Street - Interim Landscape	Client: Dublin City Council	Drawing Title: SECTOR 4_SECTION A	Drawing No: CS_BSLA_T_DR_4001		Bernard Seymour Landscape Architects 4 Mary's Abbey Dublin 7 t +00 353 1 8747764 e info@bslarch.com
Drawn by: SO	Checked by: CT	Date: 05/2023	Scale: 1:100, 1:10 (details) @ A1	Rev: A	

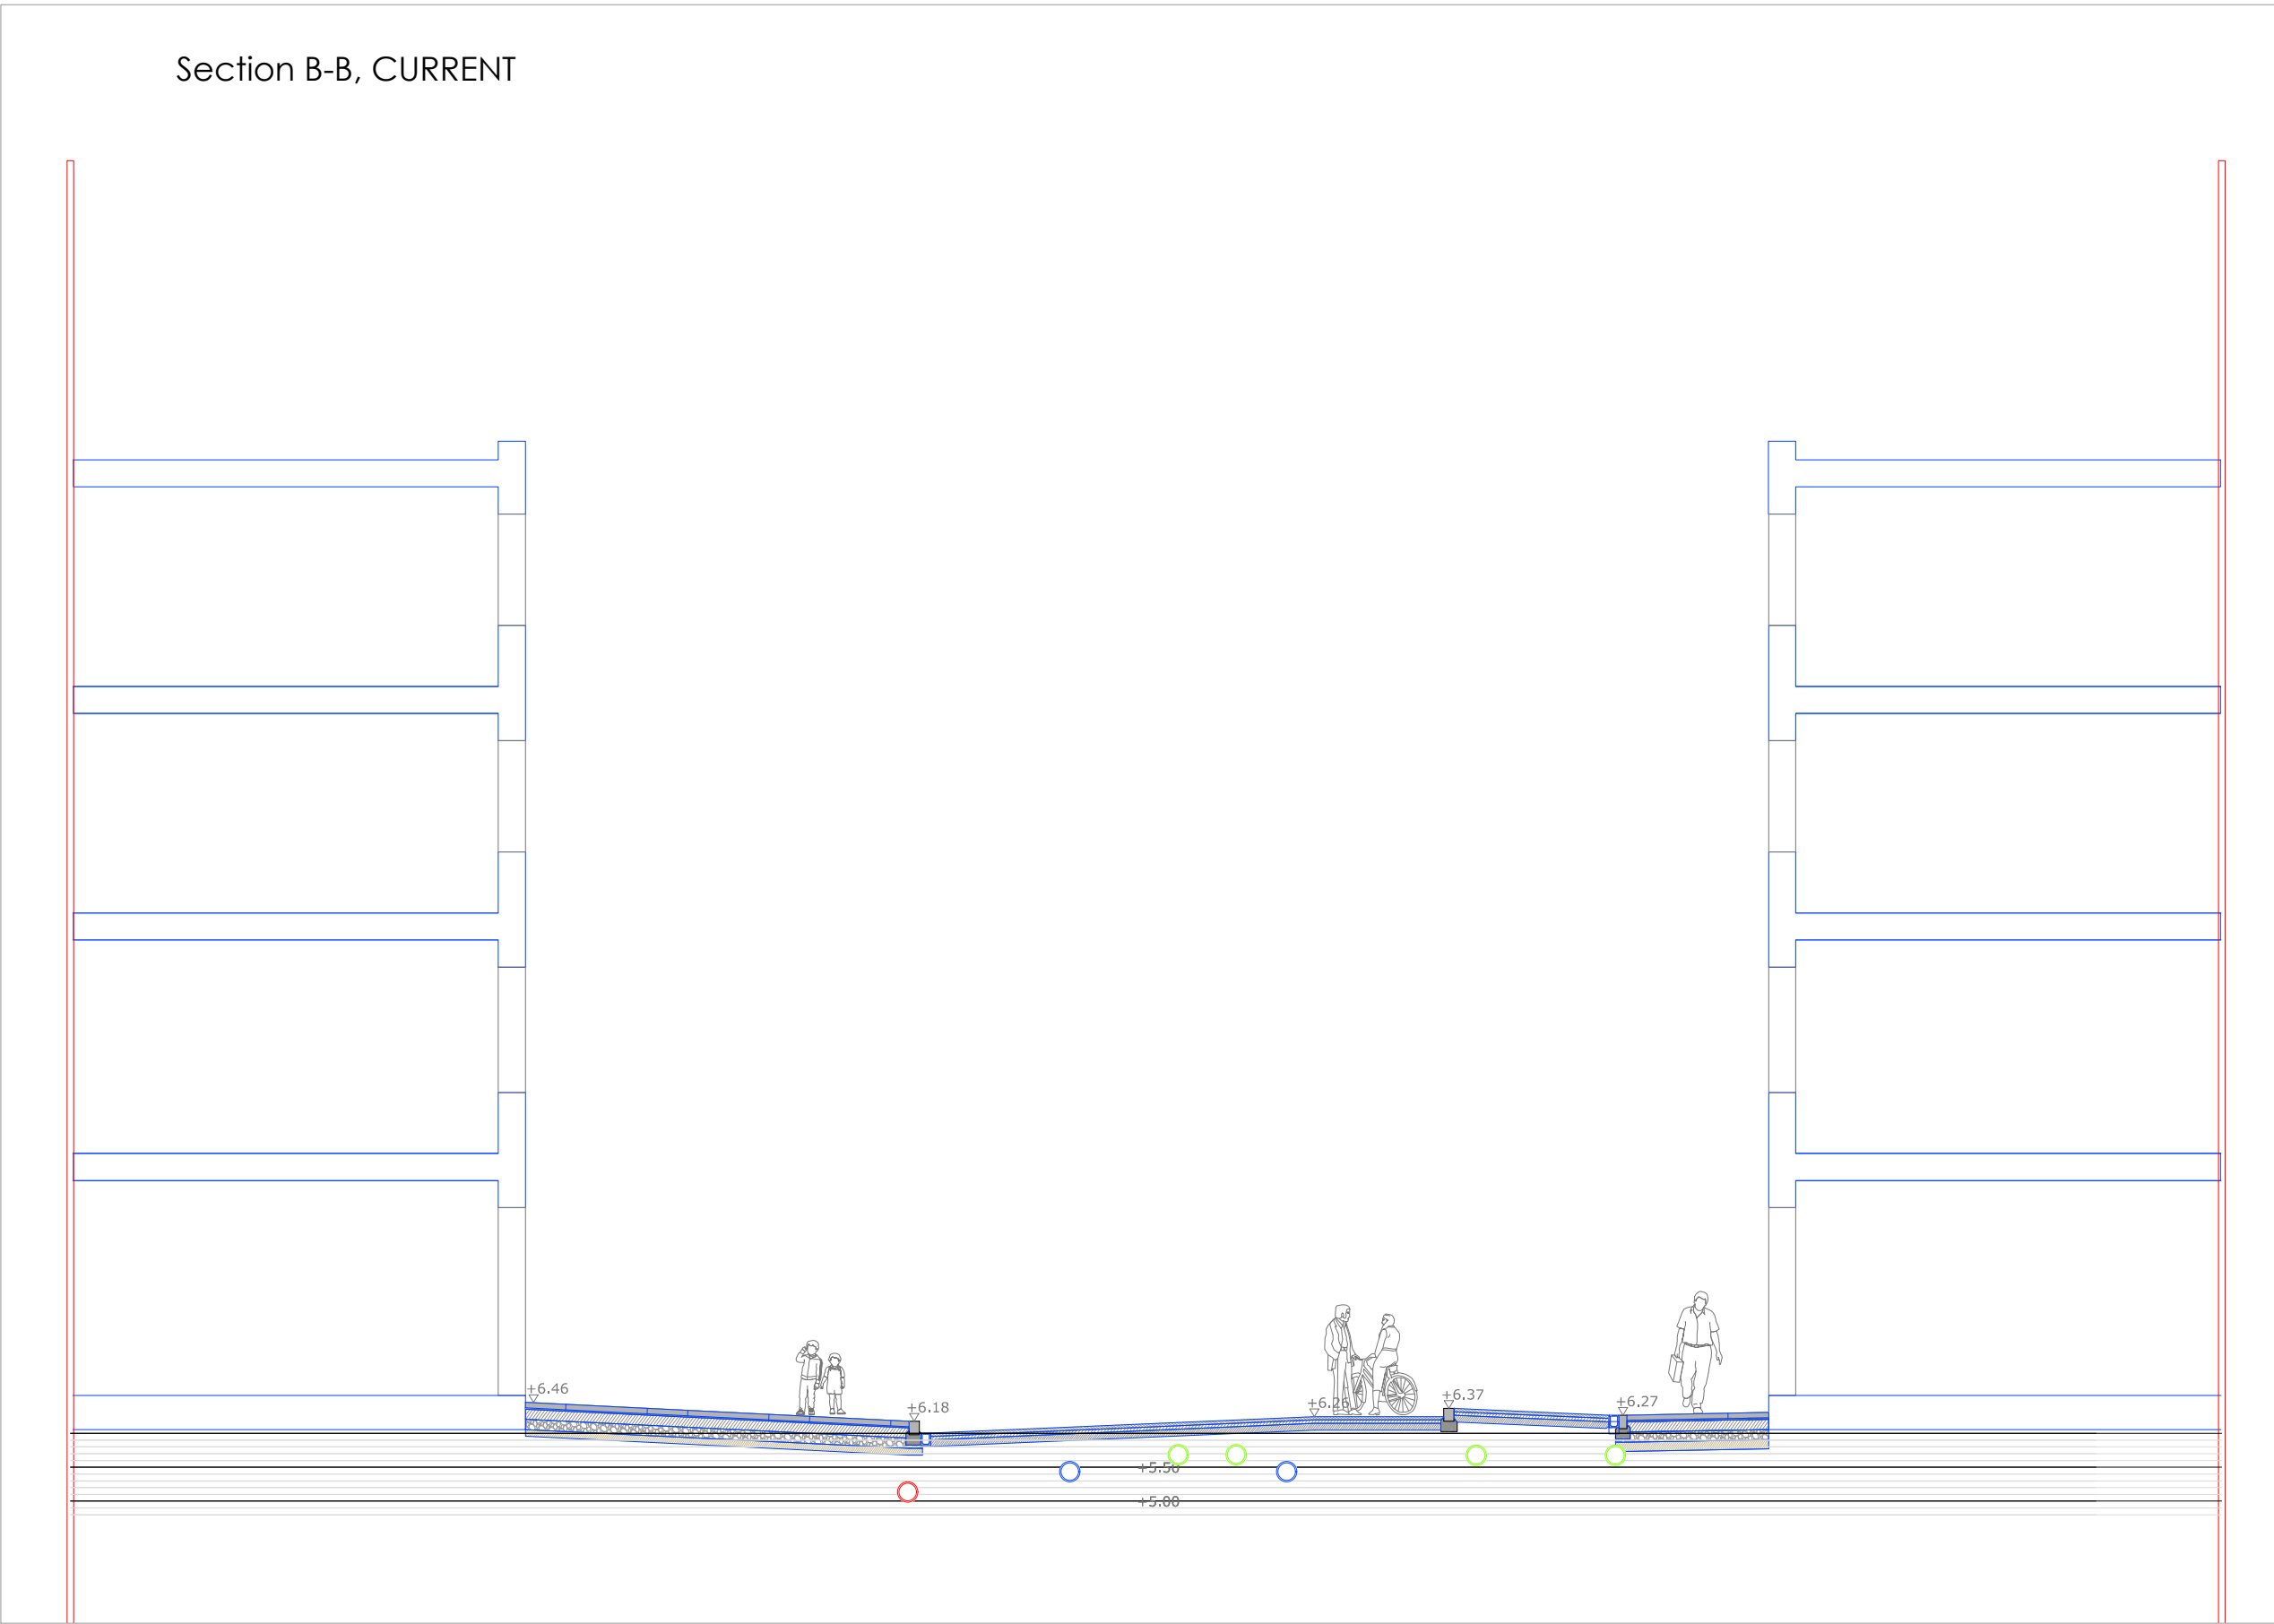


1a EXISTING STONE PAVERS, CCA 80 MM
1b MORTAR SETTING BED, CCA 20MM
1c CONCRETE SLAB, CCA 150MM
1d COMPACTED AGGREGATE, CCA 150MM
1e COMPACTED SUBGRADE
2 CUT STONE CURB
3A EXISTING DRAIN

8a RESIN BOUND GRAVEL SURFACE COURSE 18MM
8b RESIN BOUND SUB-BASE 25-100MM MACADAM WITH BITUMEN EMULSION, DIRECTLY PLACED ON DEEP-CLEANED EXISTING TARMAC SURFACE
9a EXISTING TARMAC SURFACE COURSE
9b EXISTING BINDER COURSE U BELOW CARRIAGEWAY (AC/SMA)
9c EXISTING BASE COURSE BELOW CARRIAGEWAY (AC)

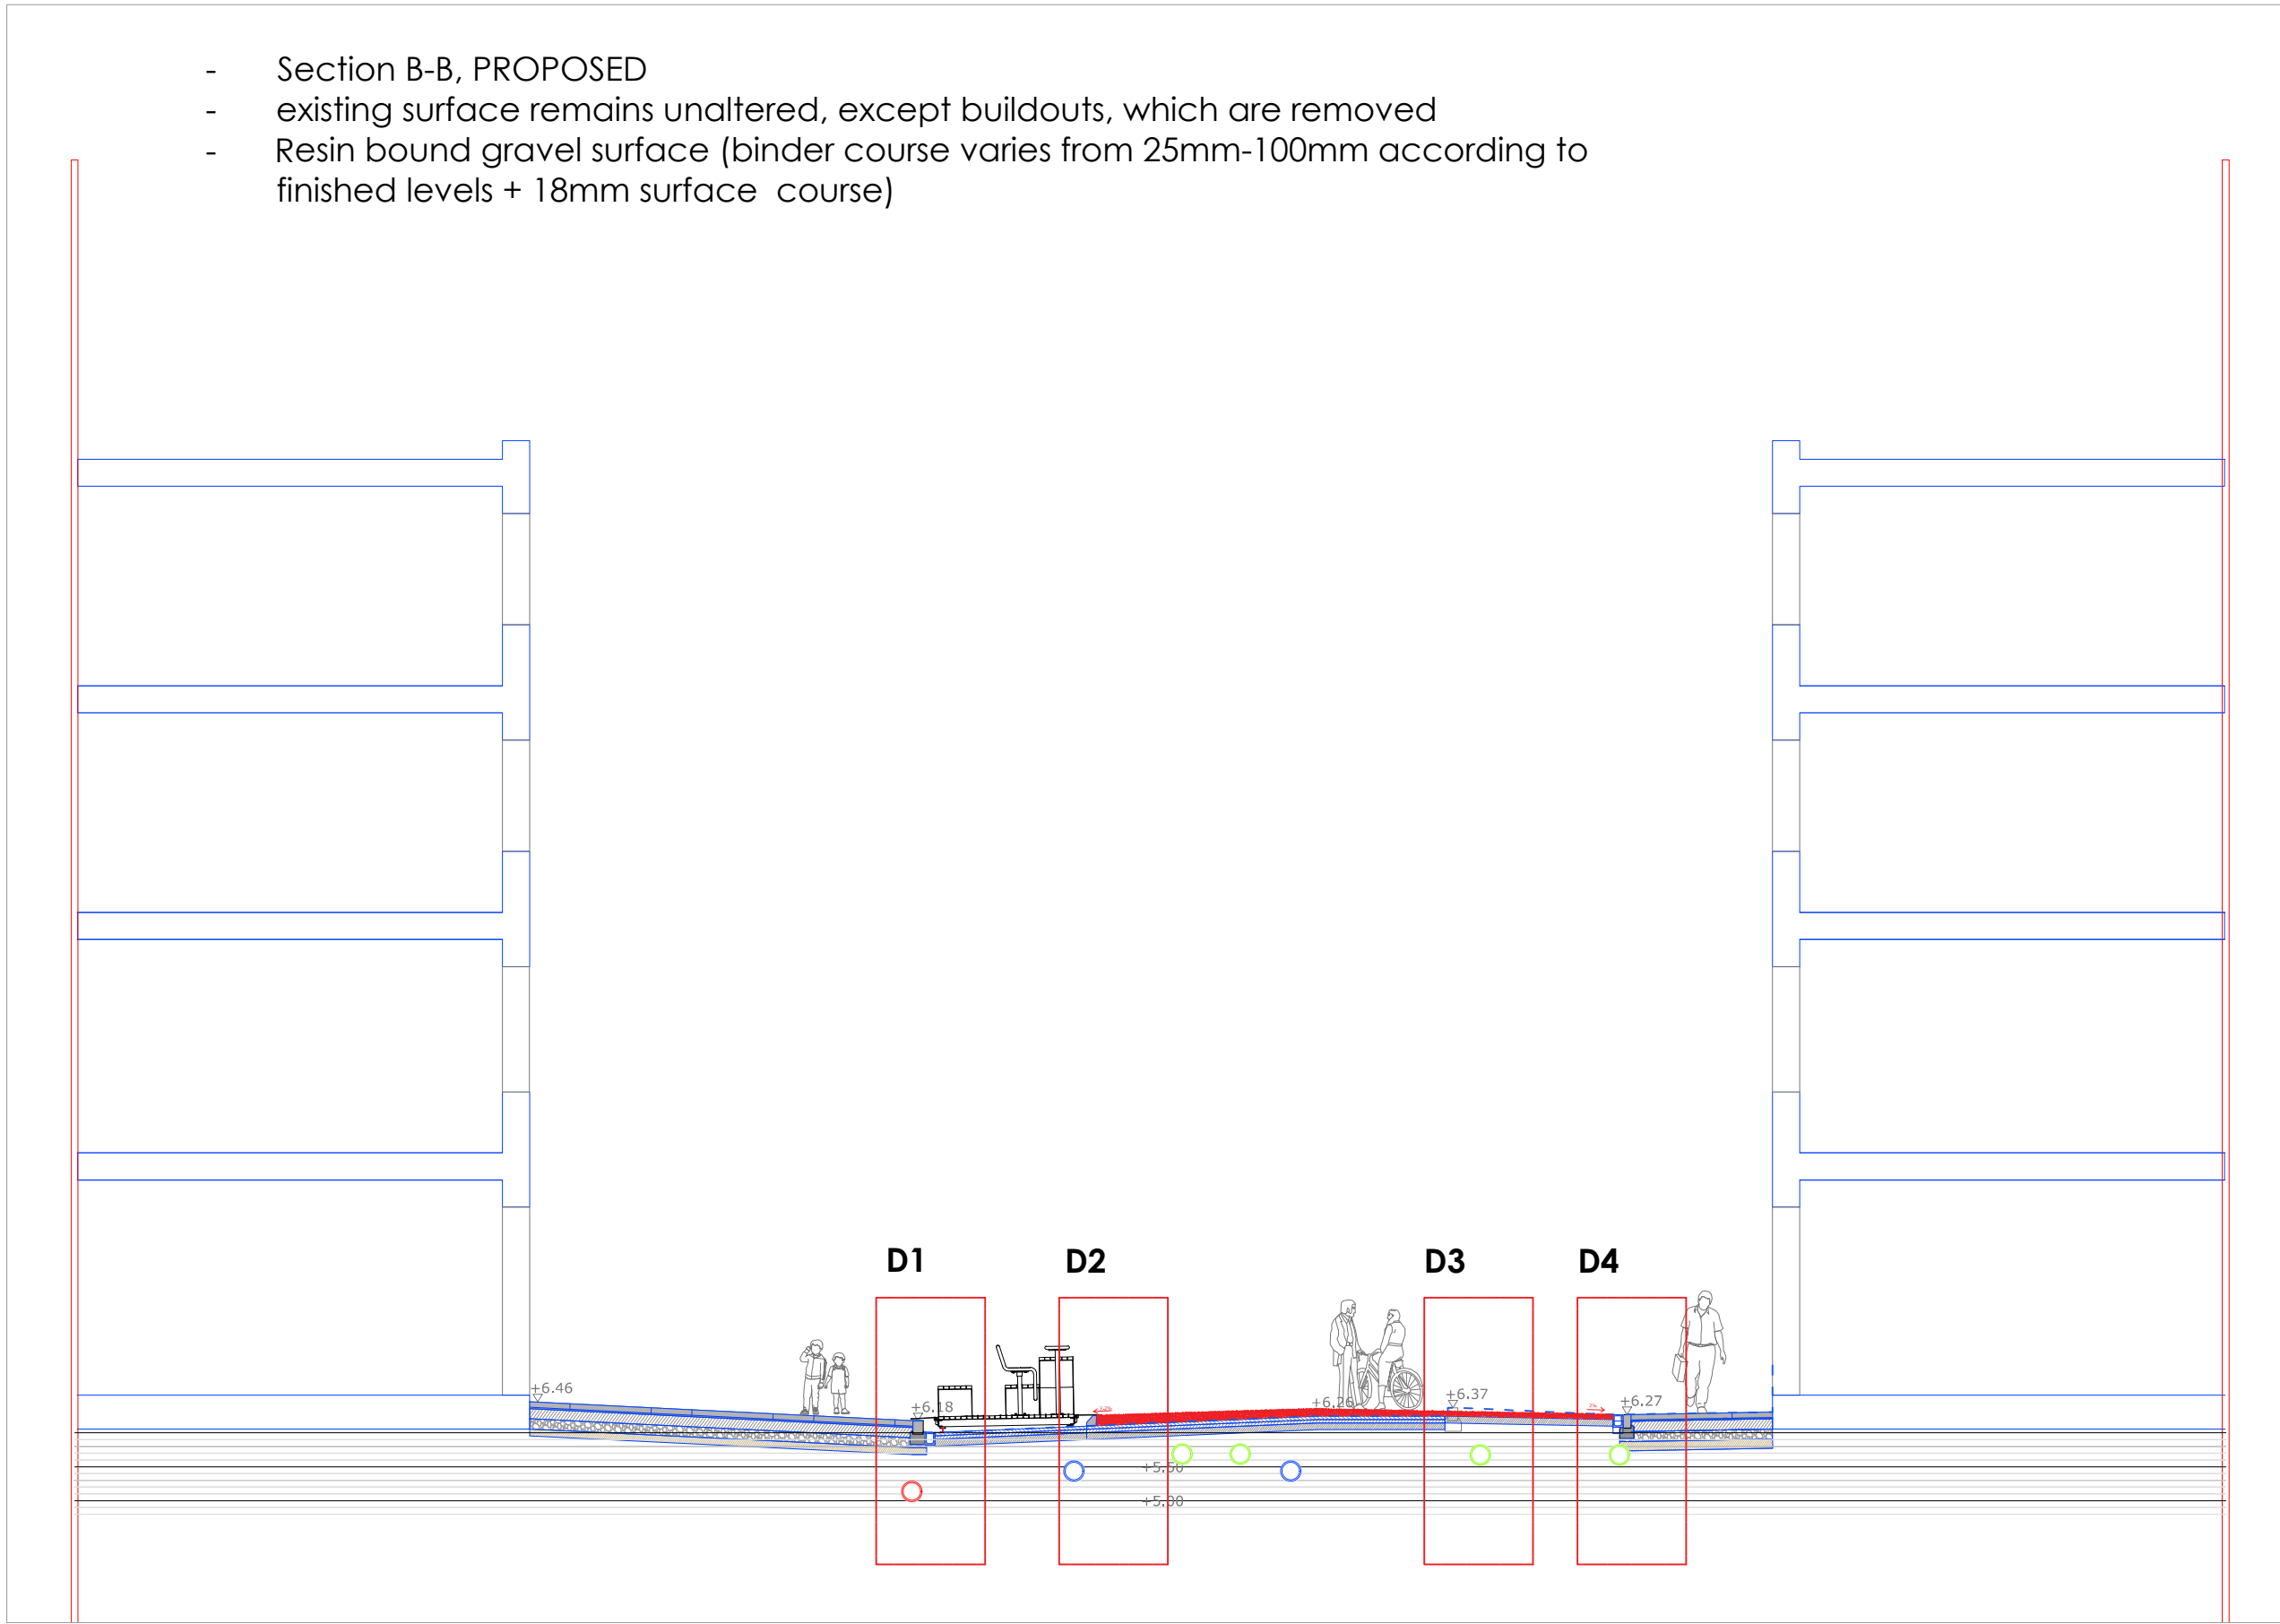





10 EXISTING RUBBER BUILD-OUT CURB (REMOVE)
10b EXISTING BINDER COURSE BELOW BUILD-OUTS (SCARIFY LOCALLY IF NECESSARY TO ACHIEVE FINISHED DESIGN LEVELS)
10c EXISTING BASE COURSE BELOW BUILD-OUTS
11a EXISTING BINDER COURSE BELOW TARMAC FOOTPATH
11b EXISTING BASE COURSE BELOW TARMAC FOOTPATH
12 PARKLET

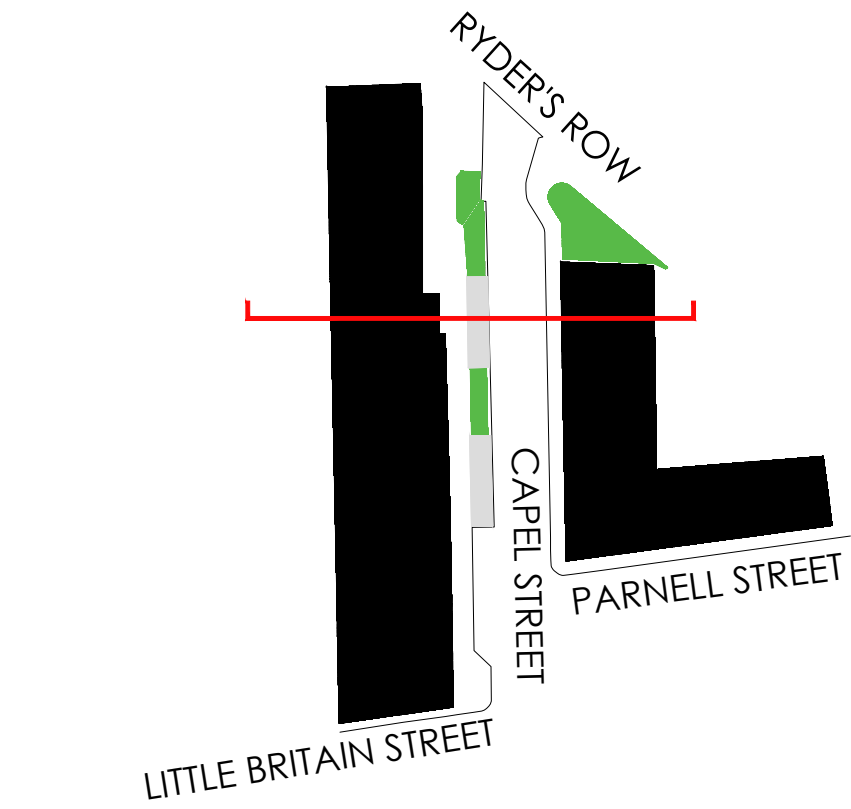




- EXI EXISTING LAYERS
- PR PROPOSED LAYERS
- EXISTING FOUL PIPE
- EXISTING WATER MAIN
- EXISTING COMBINED PIPE

*Services are indicative and based on archival information. Exact positions are subject to GPR survey.

*Sections are based on provided survey and are subject to confirmation on site.

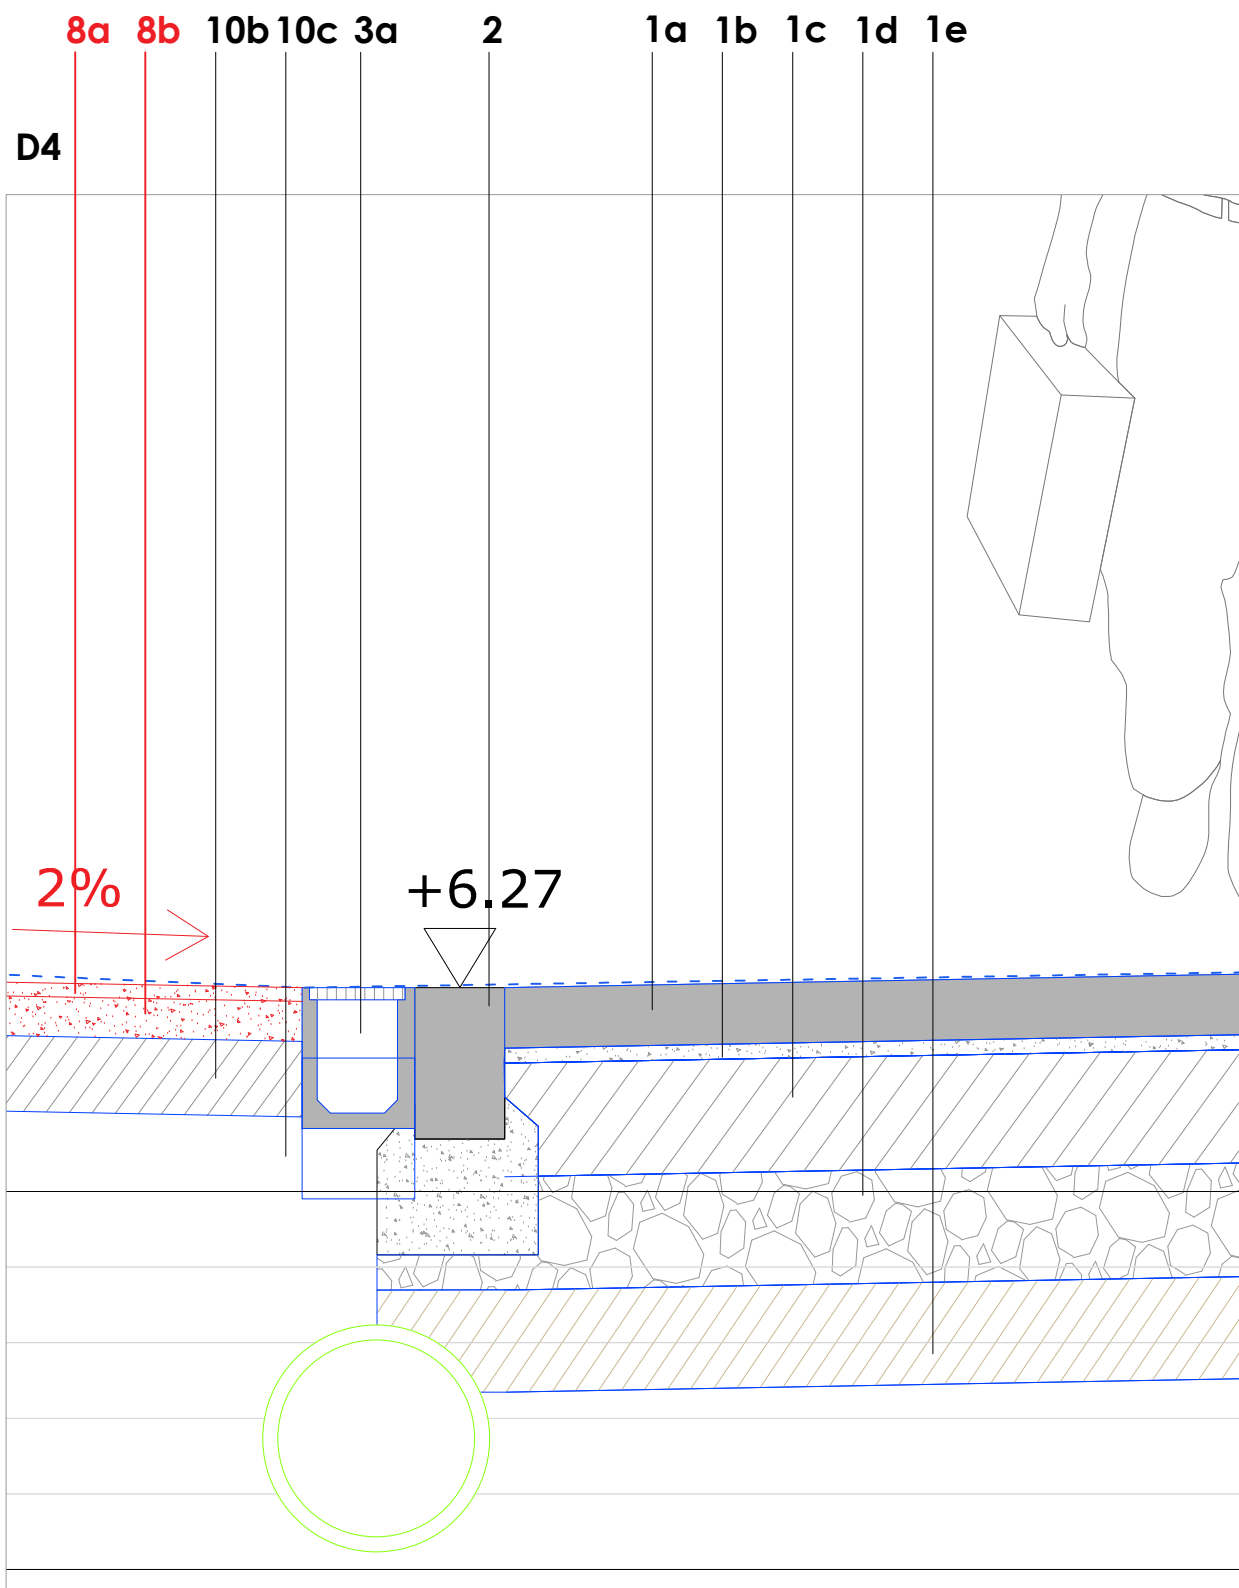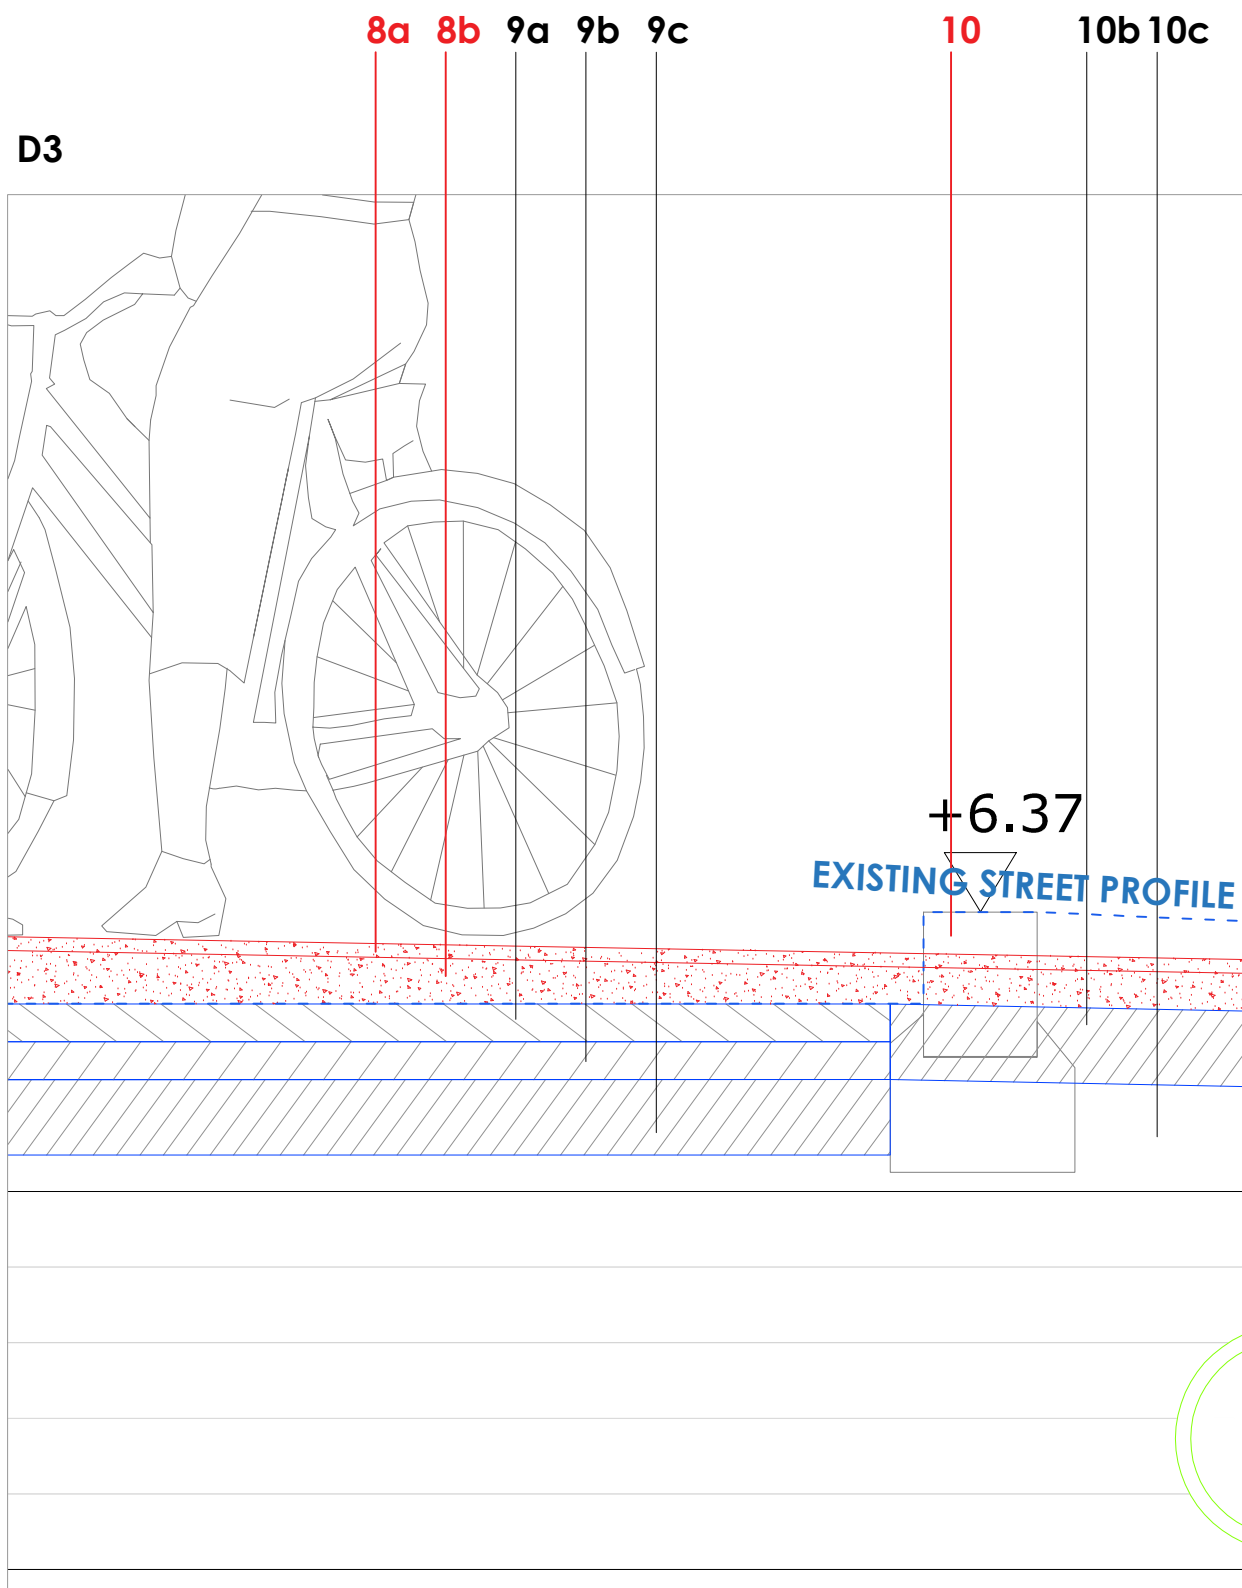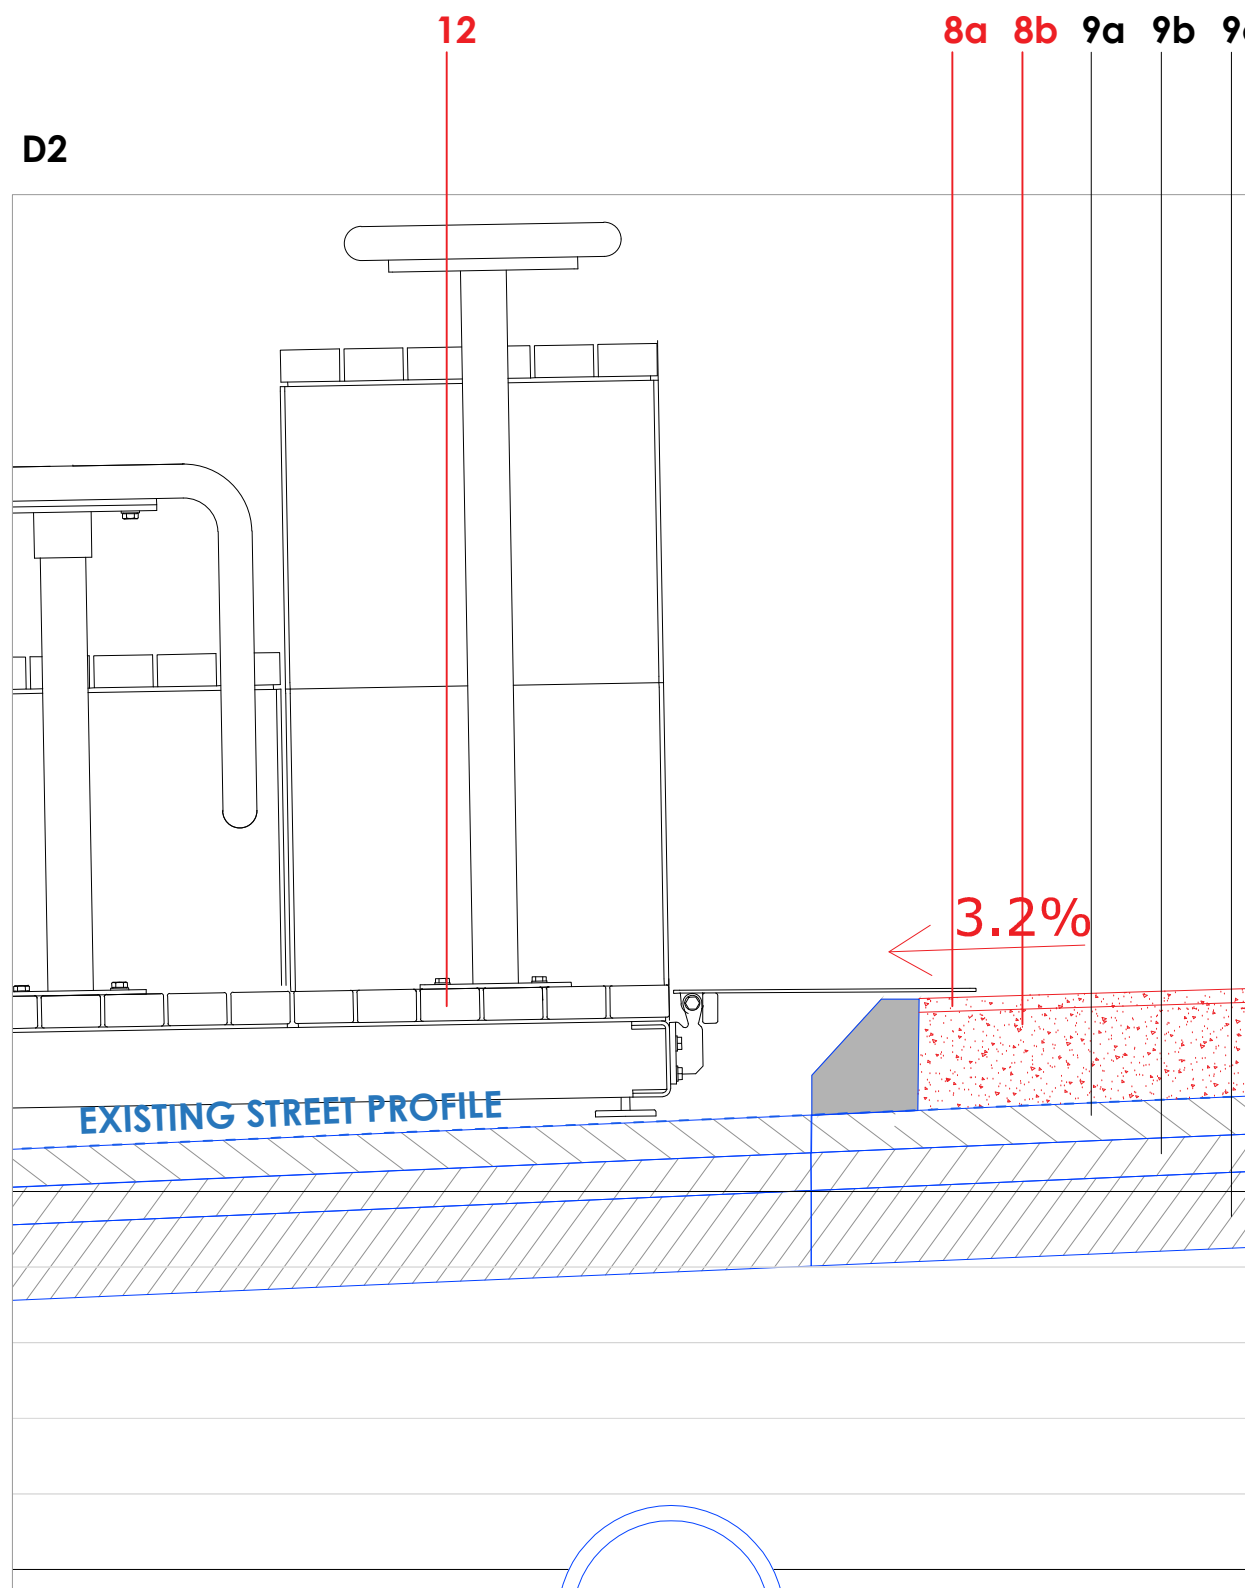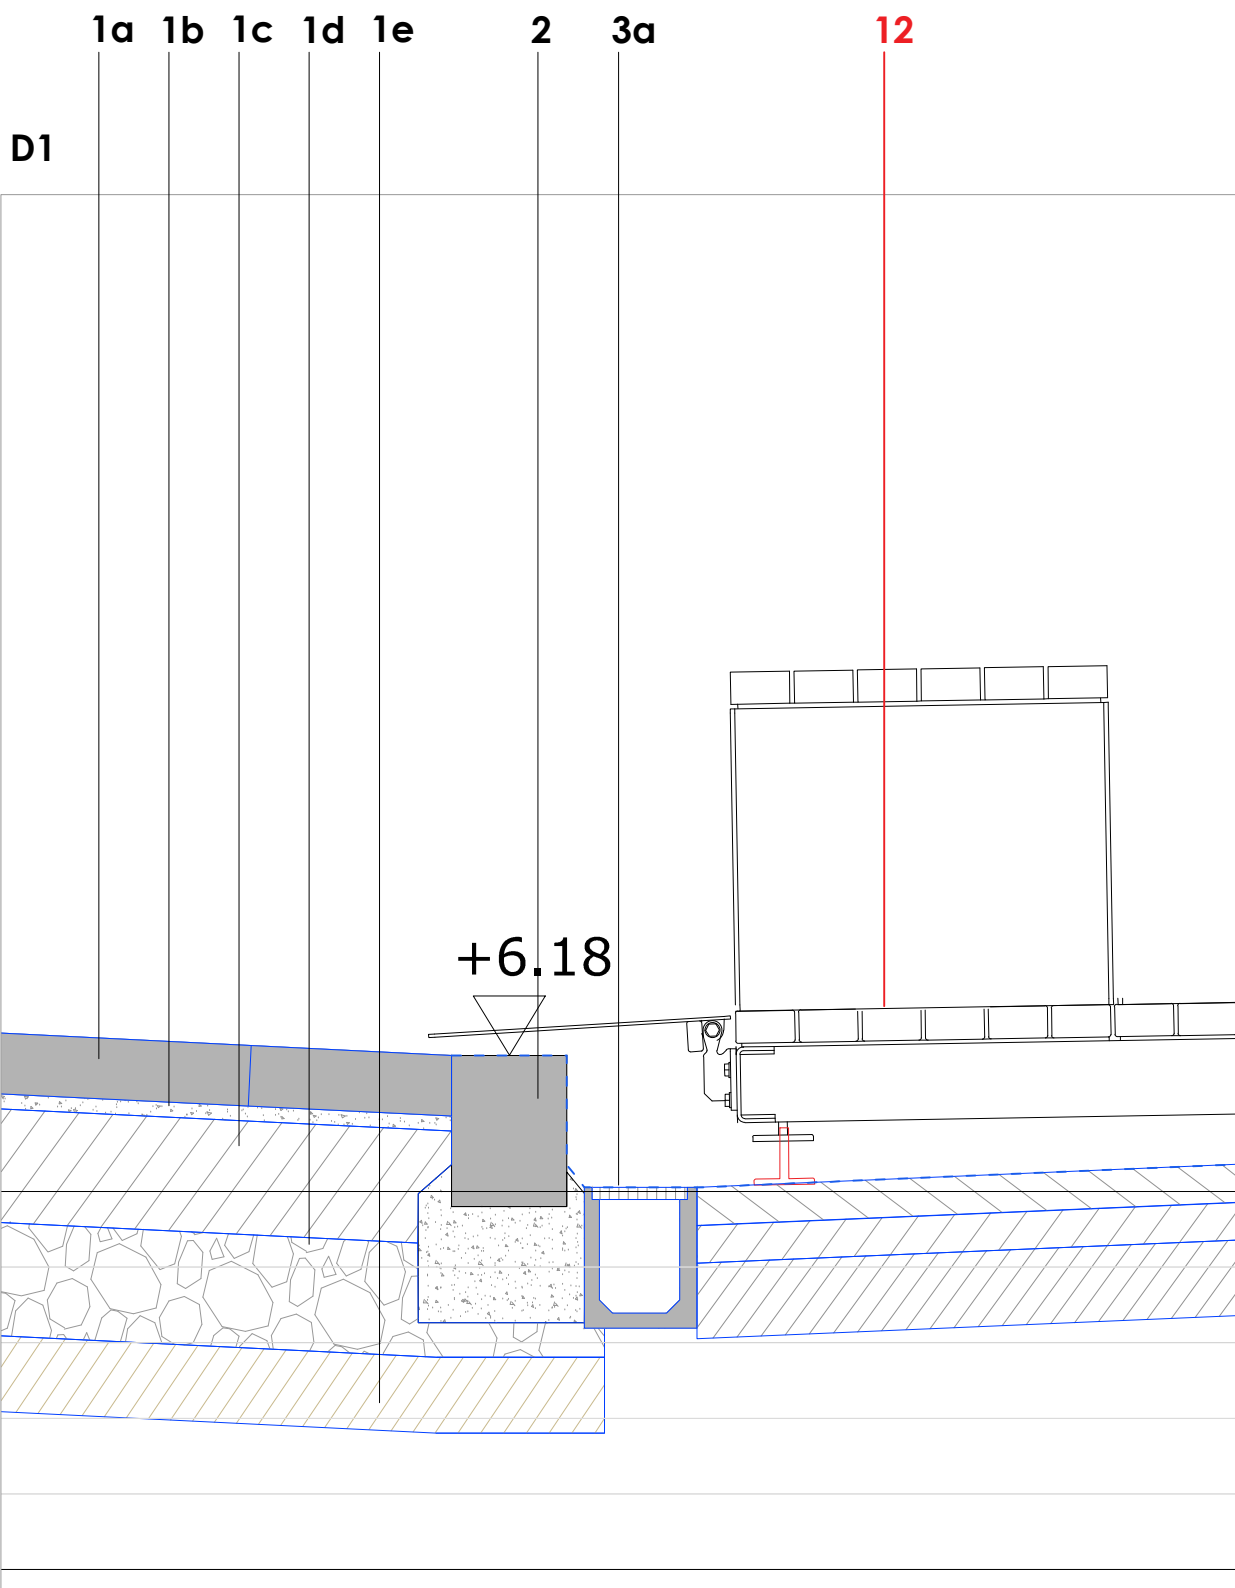

Project: DN2216 Capel Street - Interim Landscape	Client: Dublin City Council	Drawing Title: Sector 4_SECTION B-B	Drawing No: CS_BSLA_T_DR_4002		Bernard Seymour Landscape Architects 4 Mary's Abbey Dublin 7 t +00 353 1 8747764 e info@bslarch.com
Drawn by: SO	Checked by: CT	Date: 05/2023	Scale: 1:100, 1:10 (details) @ A1	Rev: A	

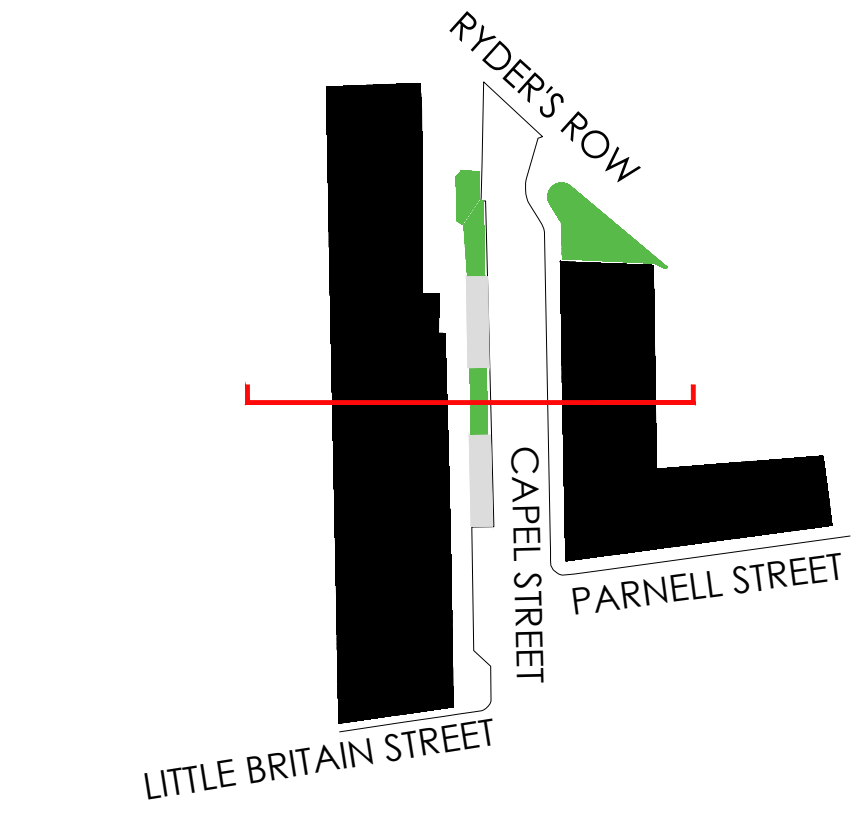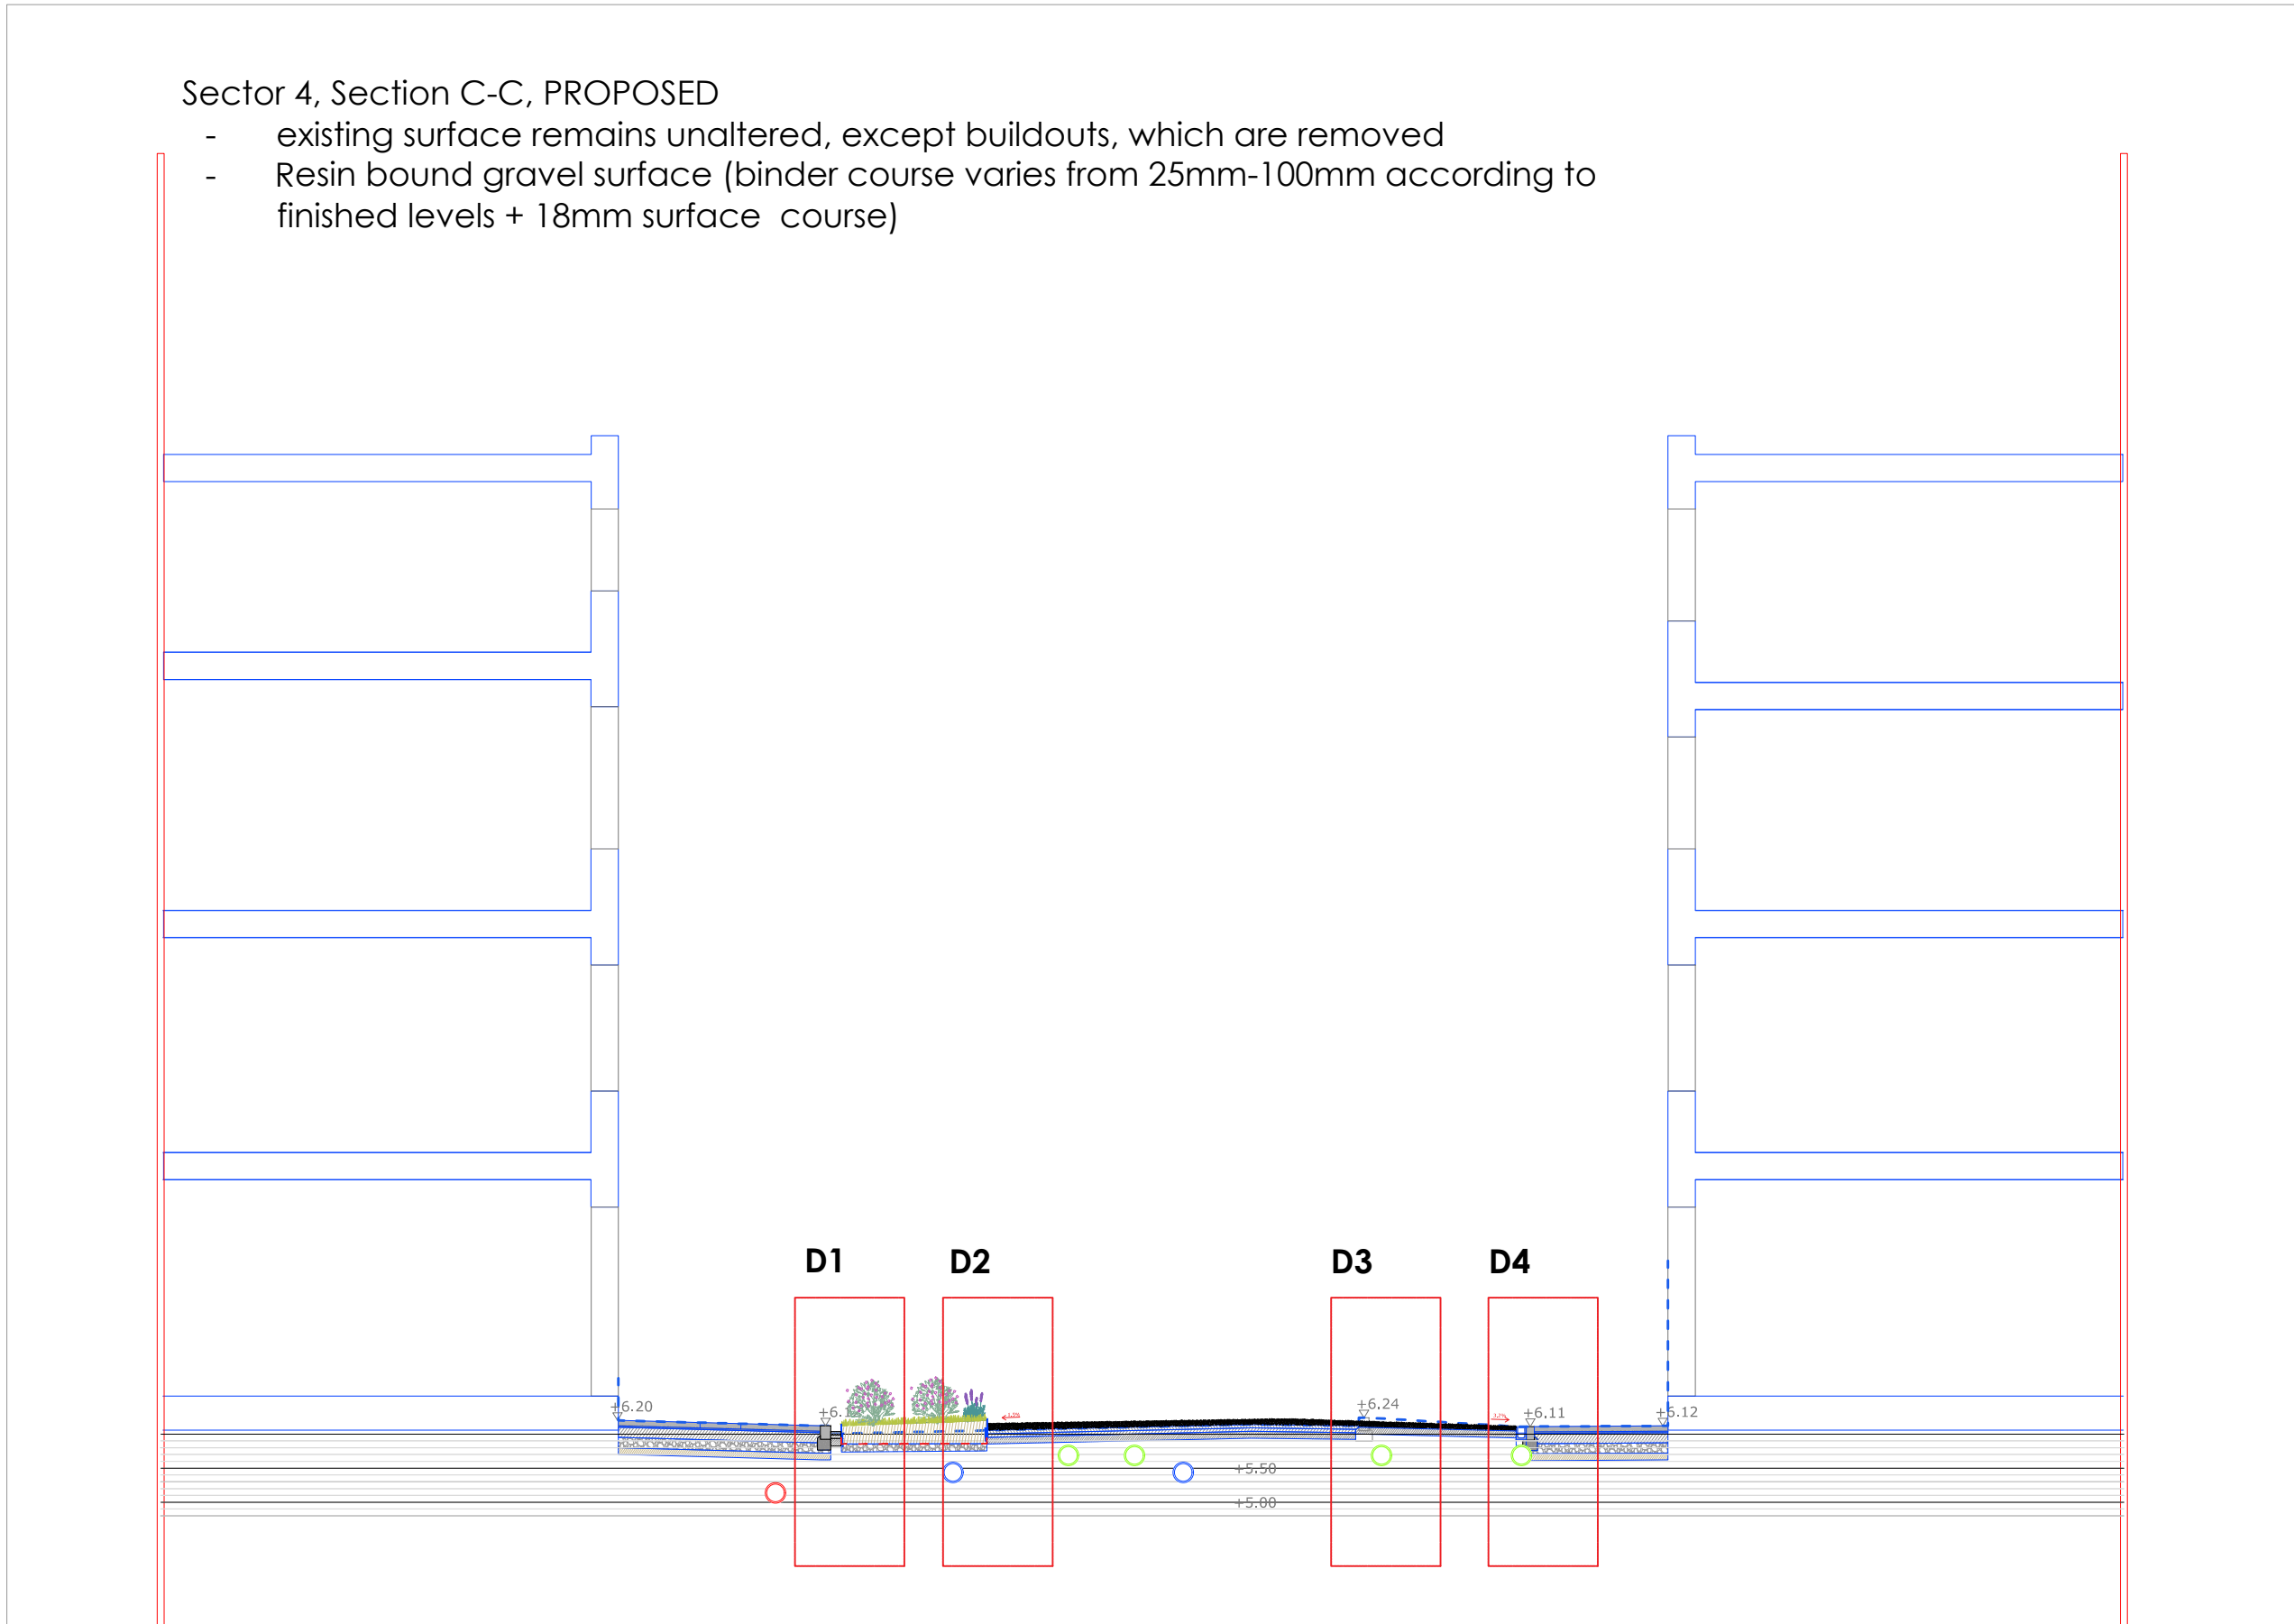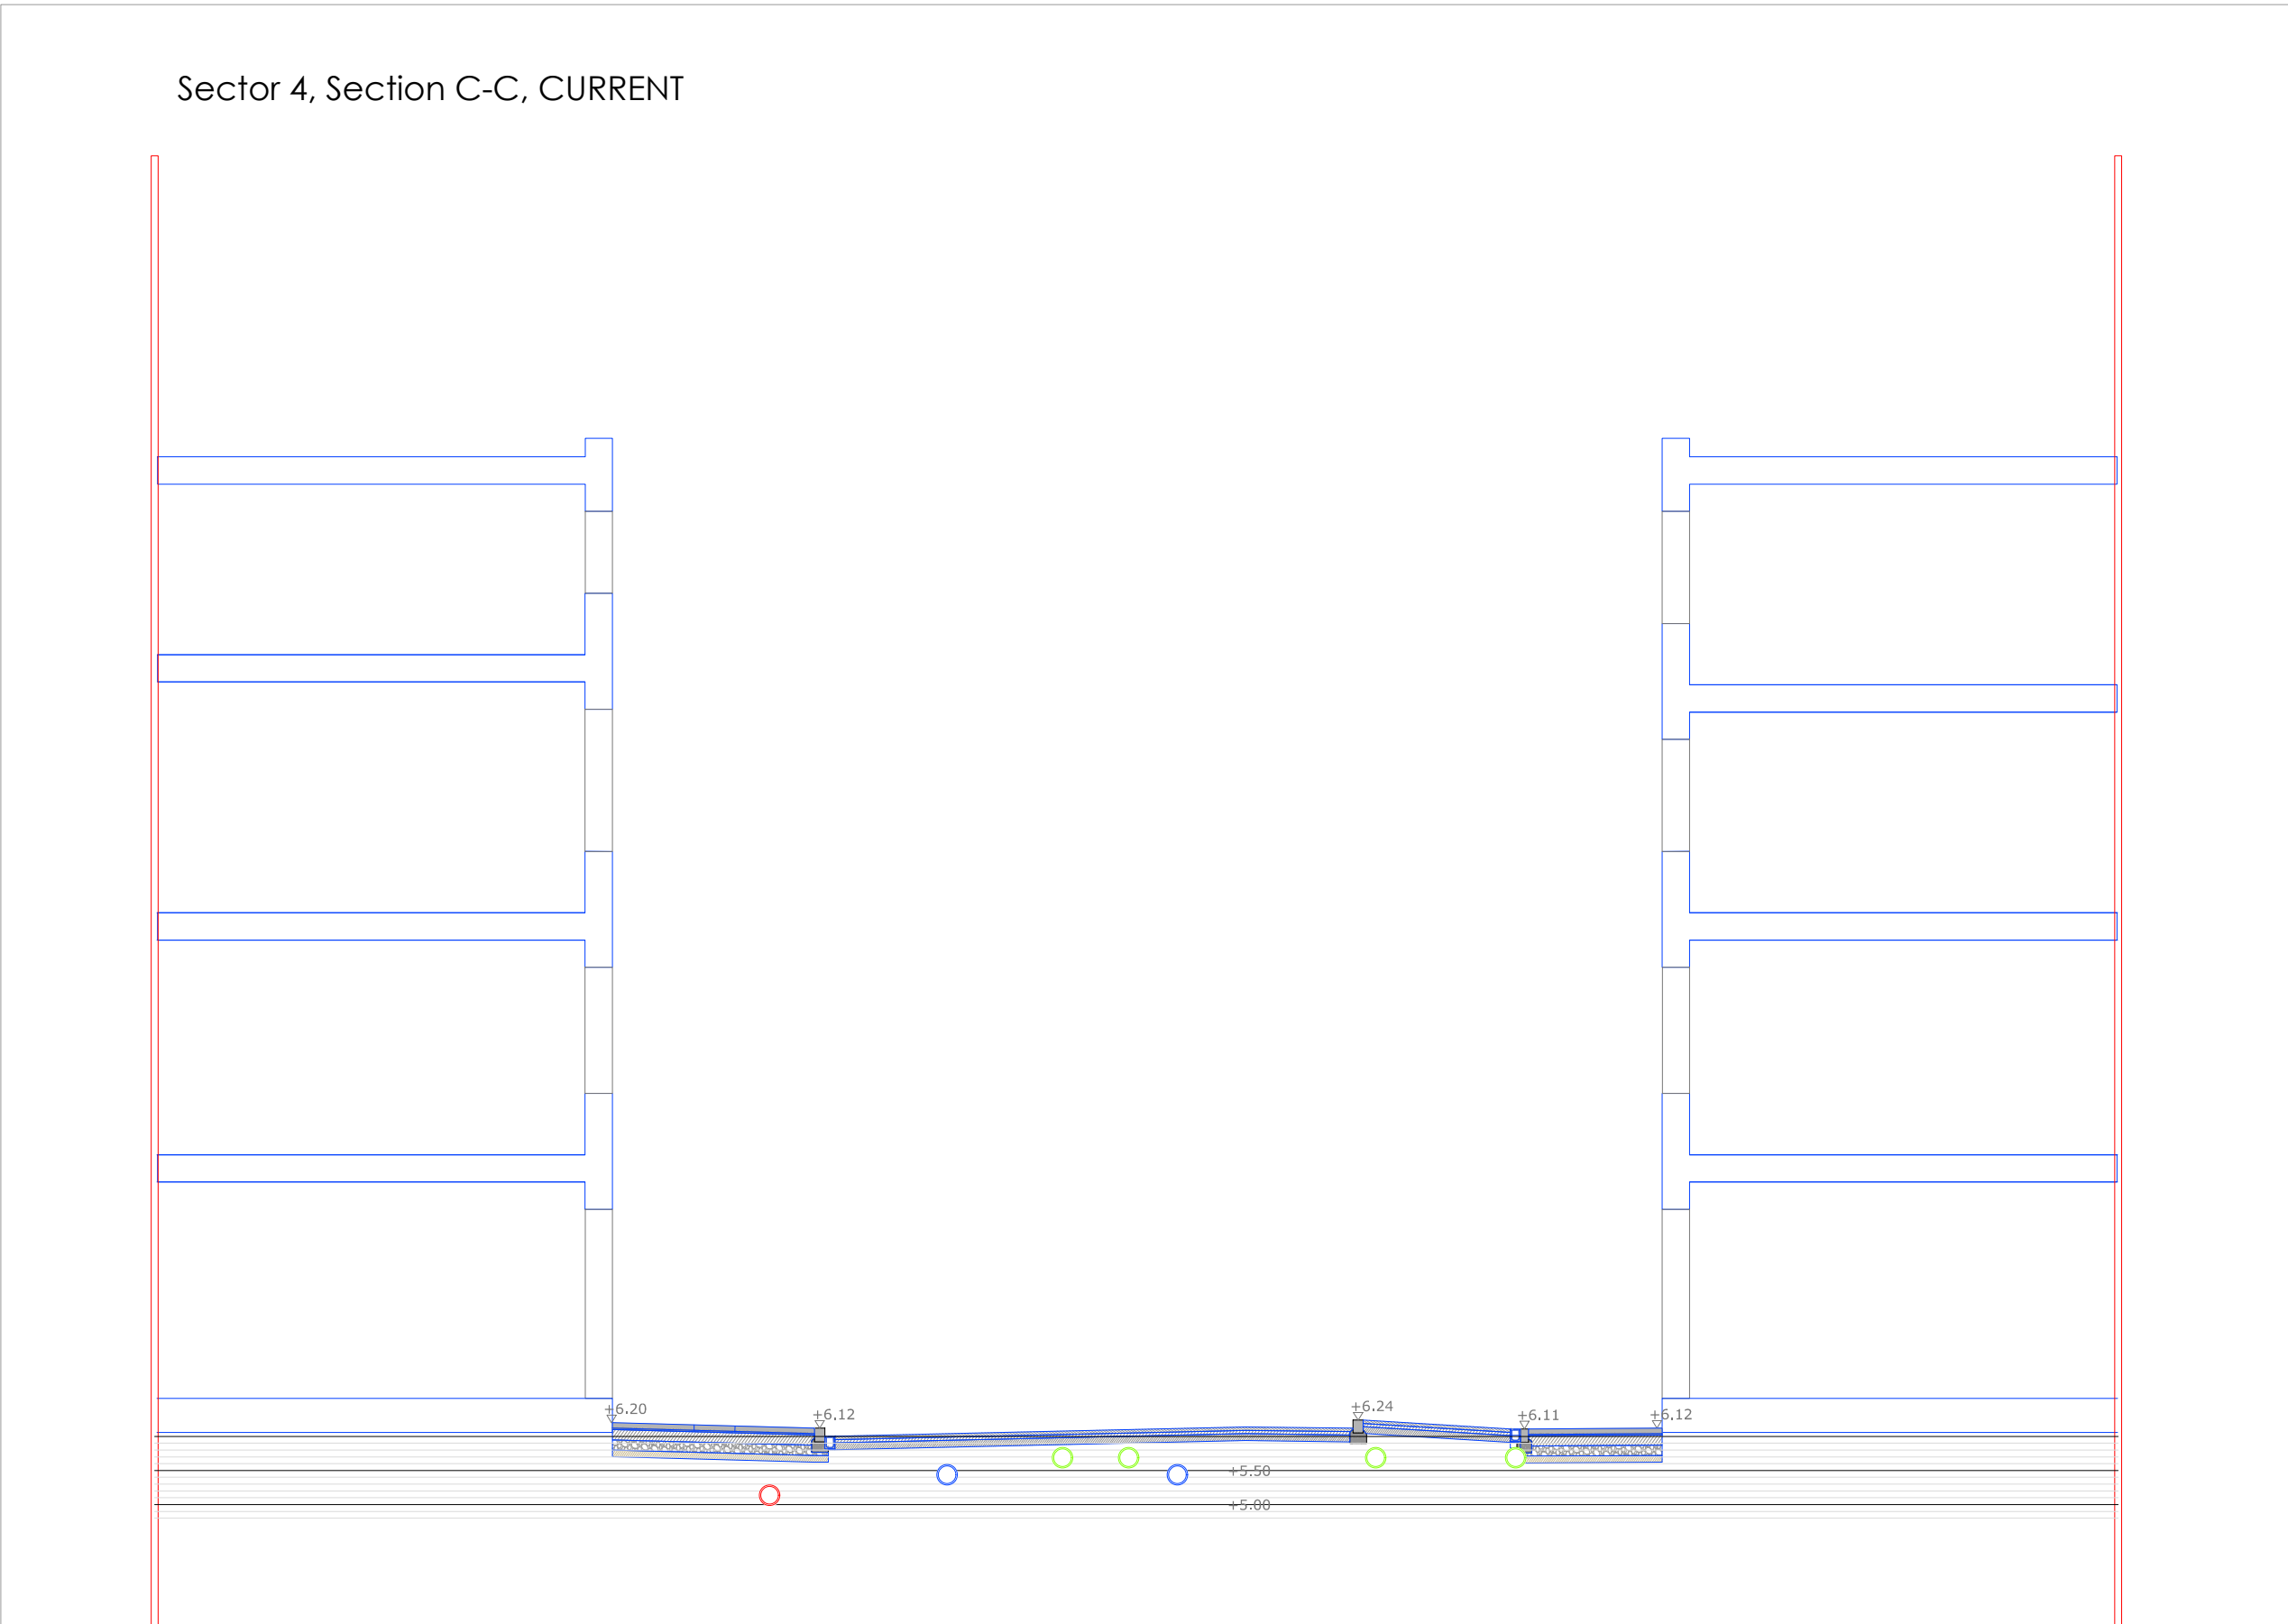


- EXISTING LAYERS
- PROPOSED LAYERS
- EXISTING FOUL PIPE
- EXISTING WATER MAIN
- EXISTING COMBINED PIPE


*Services are indicative and based on archival information. Exact positions are subject to GPR survey.

*Sections are based on provided survey and are subject to confirmation on site.

- 1a EXISTING STONE PAVERS, CCA 80 MM
- 1b MORTAR SETTING BED, CCA 20MM
- 1c CONCRETE SLAB, CCA 150MM
- 1d COMPACTED AGGREGATE, CCA 150MM
- 1e COMPACTED SUBGRADE
- 2 CUT STONE CURB
- 3A EXISTING DRAIN
- 3B EXISTING WATER PIPE (PROTECT WITH ROOT BARRIER)
- 4 NEW TOPSOIL MIXED WITH COMPOST 150MM
- *Note: any existing services to be found in this area to be wrapped with root barrier membrane
- 5 NEW TOPSOIL 550MM
- *Note: any existing services to be found in this area to be wrapped with root barrier membrane
- 5a 100MM TERRAM SEPERATION MEMBRANE
- 6 GRAVEL SUB-BASE 100MM; 20-30MM DIA. CRUSHED STONE
- *Note: any existing services to be found in this area to be wrapped with root barrier membrane
- 7A STEEL EDGE ELEMENT, HIEGHT 250MM, THICKNESS 5MM, GALVANIZED AND POWDER-COATED
- 7B STEEL ANCHORING STAKES, GALVANIZED AND POWDER-COATED
- 8 EXISTING TARMAC SURFACE DEEP-CLEANED
- 8a RESIN BOUND GRAVEL SURFACE COURSE 18MM
- 8b RESIN BOUND SUB-BASE 25-100MM MADACAM WITH BITUMEN EMULSION IN ACCORDANCE WITH FINISHED LEVELS
- 9A EXISTING TARMAC SURFACE COURSE
- 9B EXISTING BINDER COURSE U BELOW CARRIAGEWAY (AC/SMA)
- 9C EXISTING BASE COURSE BELOW CARRIAGEWAY (AC)
- 10 EXISTING RUBBER BUILD-OUT CURB (REMOVE)
- 10b EXISTING BINDER COURSE BELOW BUILD-OUTS (SCARIFY IF NECESSARY TO ACHIEVE DESIGN LEVELS)
- 10c EXISTING BASE COURSE BELOW BUILD-OUTS
- 11A EXISTING BINDER COURSE BELOW TARMAC FOOTPATH
- 11b EXISTING BASE COURSE BELOW TARMAC FOOTPATH

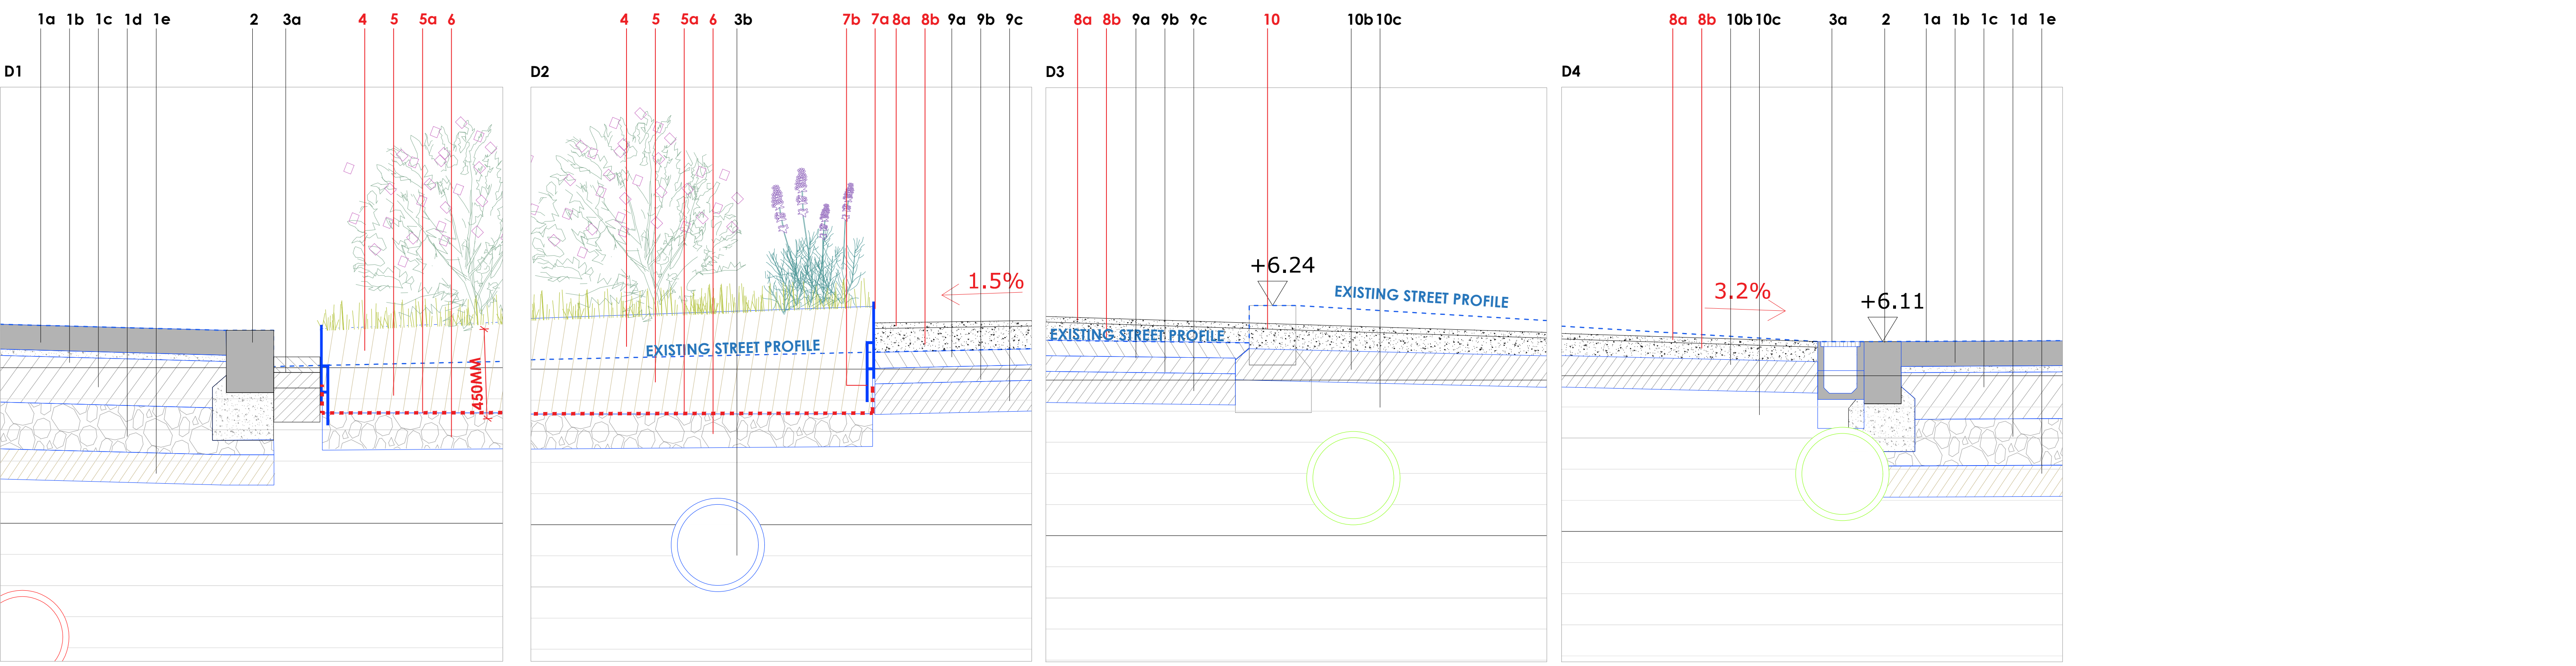

Project: DN2216 Capel Street - Interim Landscape	Client: Dublin City Council	Drawing Title: Sector 4, Section C-C	Drawing No: CS_BSLA_T_DR_4003		Bernard Seymour Landscape Architects 4 Mary's Abbey Dublin 7 t +00 353 1 8747764 e info@bslarch.com
Drawn by: SO	Checked by: CT	Date: 05/2023	Scale: 1:100, 1:10 (details) @ A1	Rev: A	

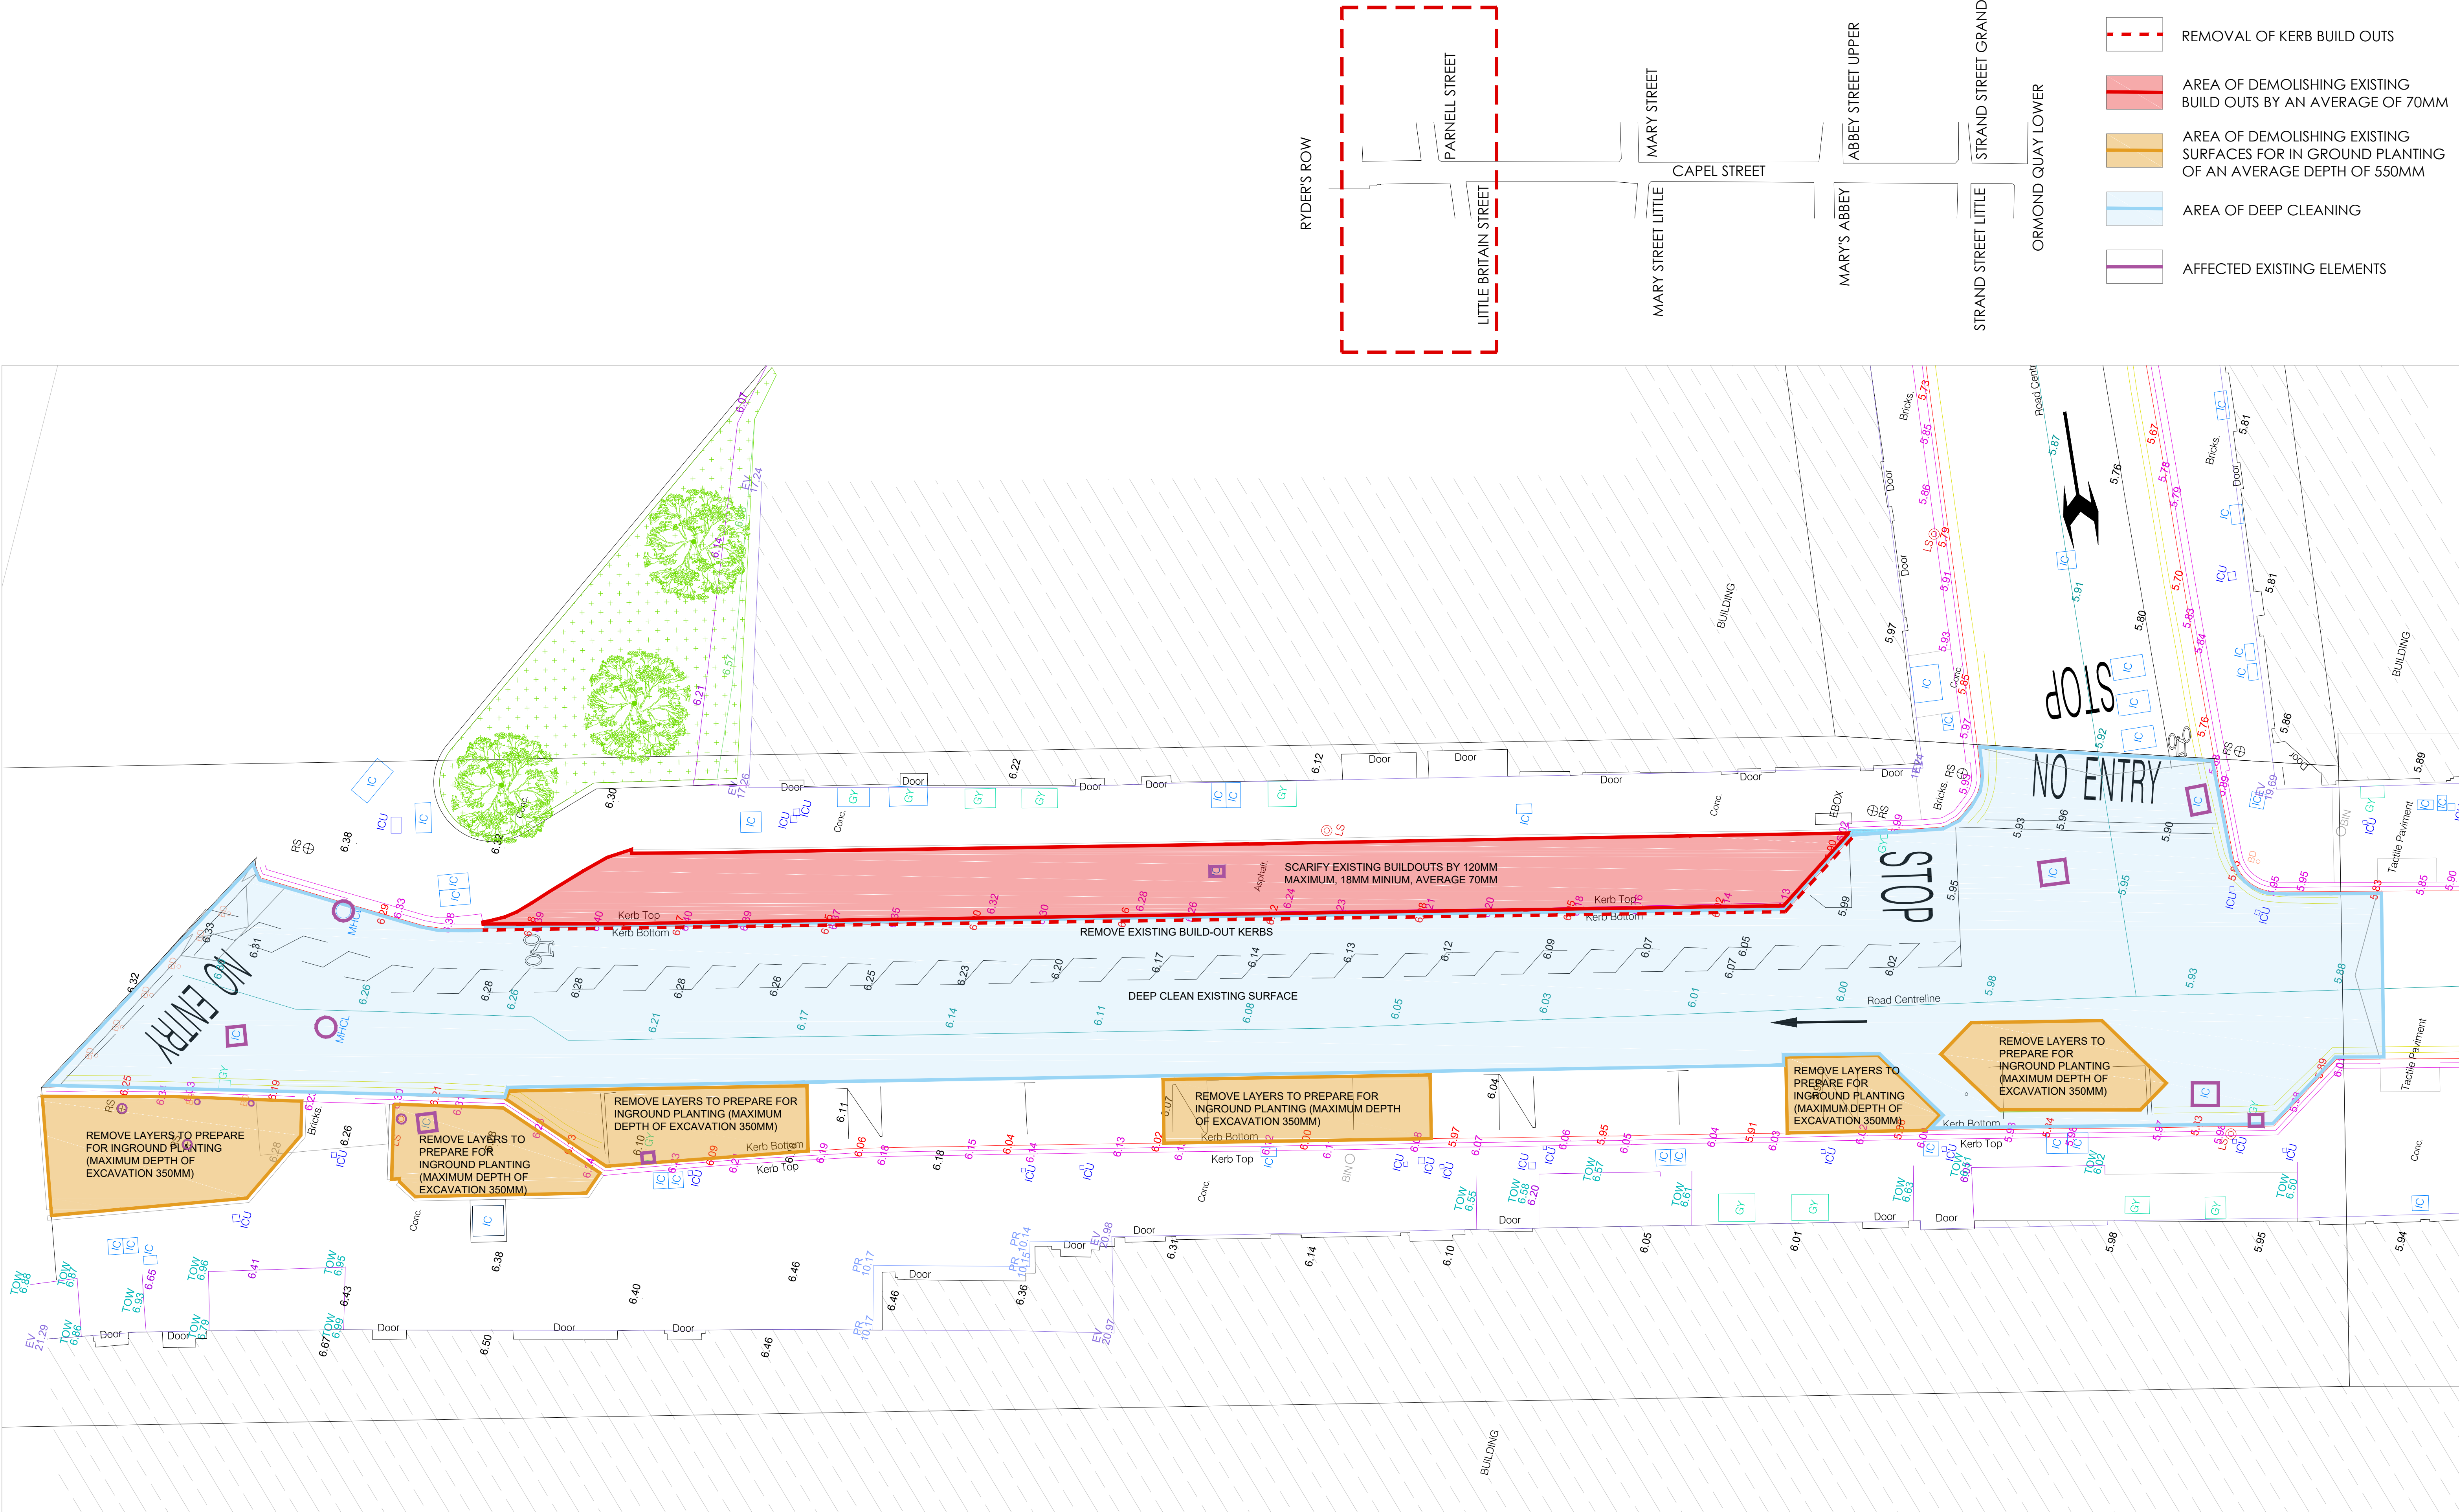

- REMOVAL OF KERB BUILD OUTS
- AREA OF DEMOLISHING EXISTING BUILD OUTS BY AN AVERAGE OF 70MM
- AREA OF DEMOLISHING EXISTING SURFACES FOR IN GROUND PLANTING OF AN AVERAGE DEPTH OF 550MM
- AREA OF DEEP CLEANING
- AFFECTED EXISTING ELEMENTS

<div>Project:<div>DN2216 Capel Street - Temporary Streetscape</div></div>	<div>Client:<div>Dublin City Council</div></div>	<div>Drawing Title:<div>Sector 4 DEMOLITIONS</div></div>	<div>Drawing No:<div>CS_BSLA_T_DR_4004</div></div>	<div><div><div></div><div>N</div></div></div>	<div><div>Bernard Seymour Landscape Architects</div><div>4 Mary's Abbey</div><div>Dublin 7</div><div>t +00 353 1 8747764</div><div>e info@bslarch.com</div></div>
<div>Drawn by: SO</div>	<div>Checked by: CT</div>	<div>Date: 05/2023</div>	<div>Scale: 1:100 @ A1</div>	<div>Rev:</div>	